


## 5-4-3-2-1 CALM

PANIC ATTACK

Sensory Perception

Could a short, guided journey in Dungeness provide a therapeutic experience to cure panic attack?

# PANIC ATTACK SPIRAL

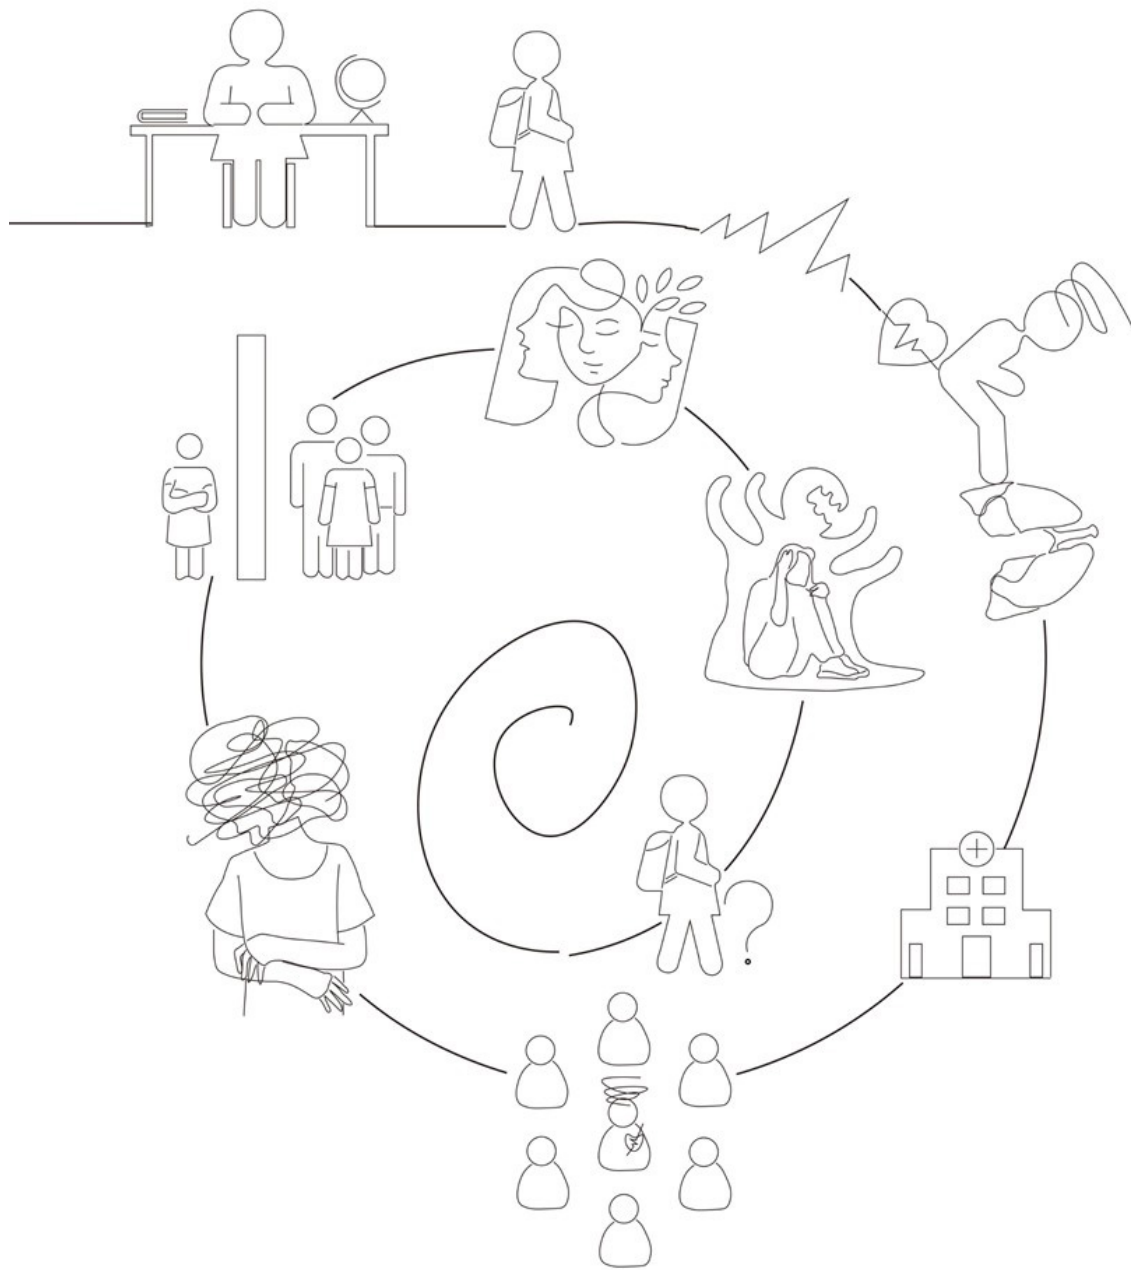

# SYMPTOMS

	Symptoms	Anxiety attack	Panic attack
emotional	apprehension and worry	✓	
	distress	✓	
	restlessness	✓	
	<b>Fear of dying or losing control</b>	✓	✓
	<b>A sense of detachment from the world (derealization) or oneself (depersonalization)</b>		✓
	a sense of detachment from the world (derealization) or oneself (depersonalization)		✓
physical	heart palpitations or an accelerated heartrate	✓	✓
	chest pain	✓	✓
	shortness of breath	✓	✓
	tightness in the throat or feeling like you're choking	✓	✓
	dry mouth	✓	✓
	sweating	✓	✓
	chills or hot flashes	✓	✓
	trembling or shaking	✓	✓
	numbness or tingling (paresthesia)	✓	✓
	nausea, abdominal pain, or upset stomach	✓	✓
	headache	✓	✓
	feeling faint or dizzy	✓	✓



## STRATEGY METHOD

### The 5-4-3-2-1 method

Panic attacks can make a person feel detached from reality. This is because the intensity of the anxiety can overtake other senses.


The 5-4-3-2-1 method is a type of grounding technique and a type of mindfulness. It helps **improve people's sensory perception to away from sources of stress.**

To use this method, the person should complete each of the following steps slowly and thoroughly:


- **Look at 5 separate objects.** Think about each one for a short while.
- **Listen for 4 distinct sounds.** Think about where they came from and what sets them apart.
- **Touch 3 objects.** Consider their texture, temperature, and what their uses are.
- **Identify 2 different smells.** This could be the smell of your coffee, your soap, or the laundry detergent on your clothes.
- **Name 1 thing you can taste.** Notice whatever taste is in your mouth, or try tasting a piece of candy.



# DUNGENESS-Transportation

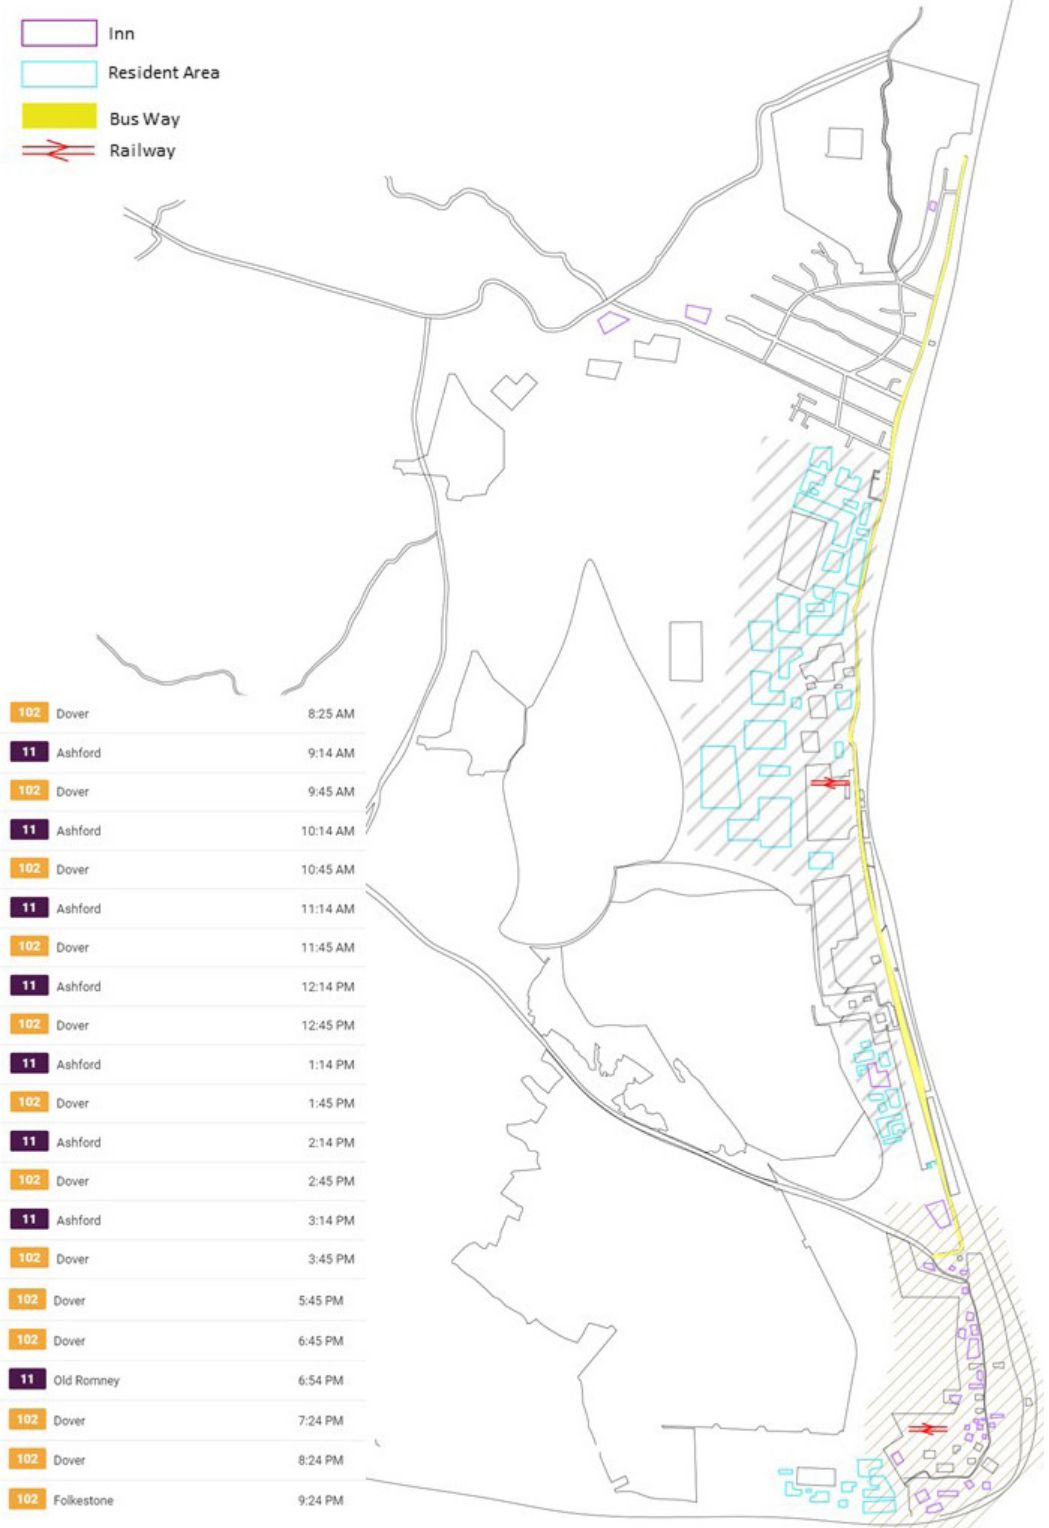


# DUNGENESS-Zone

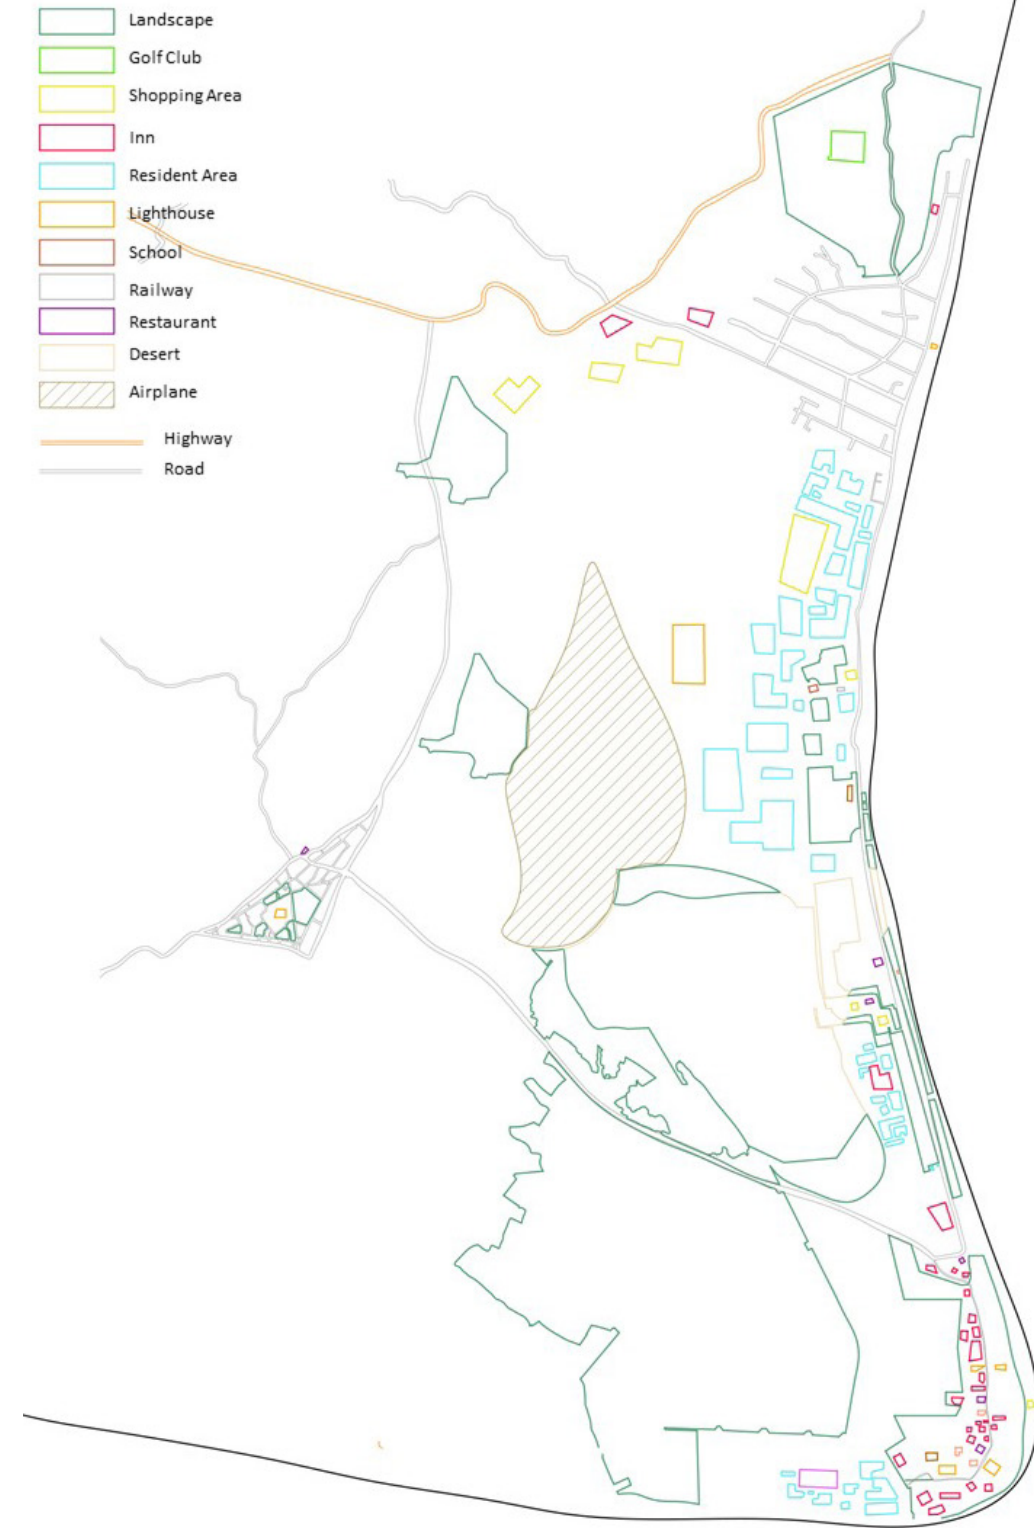




# ATMOSPHERE

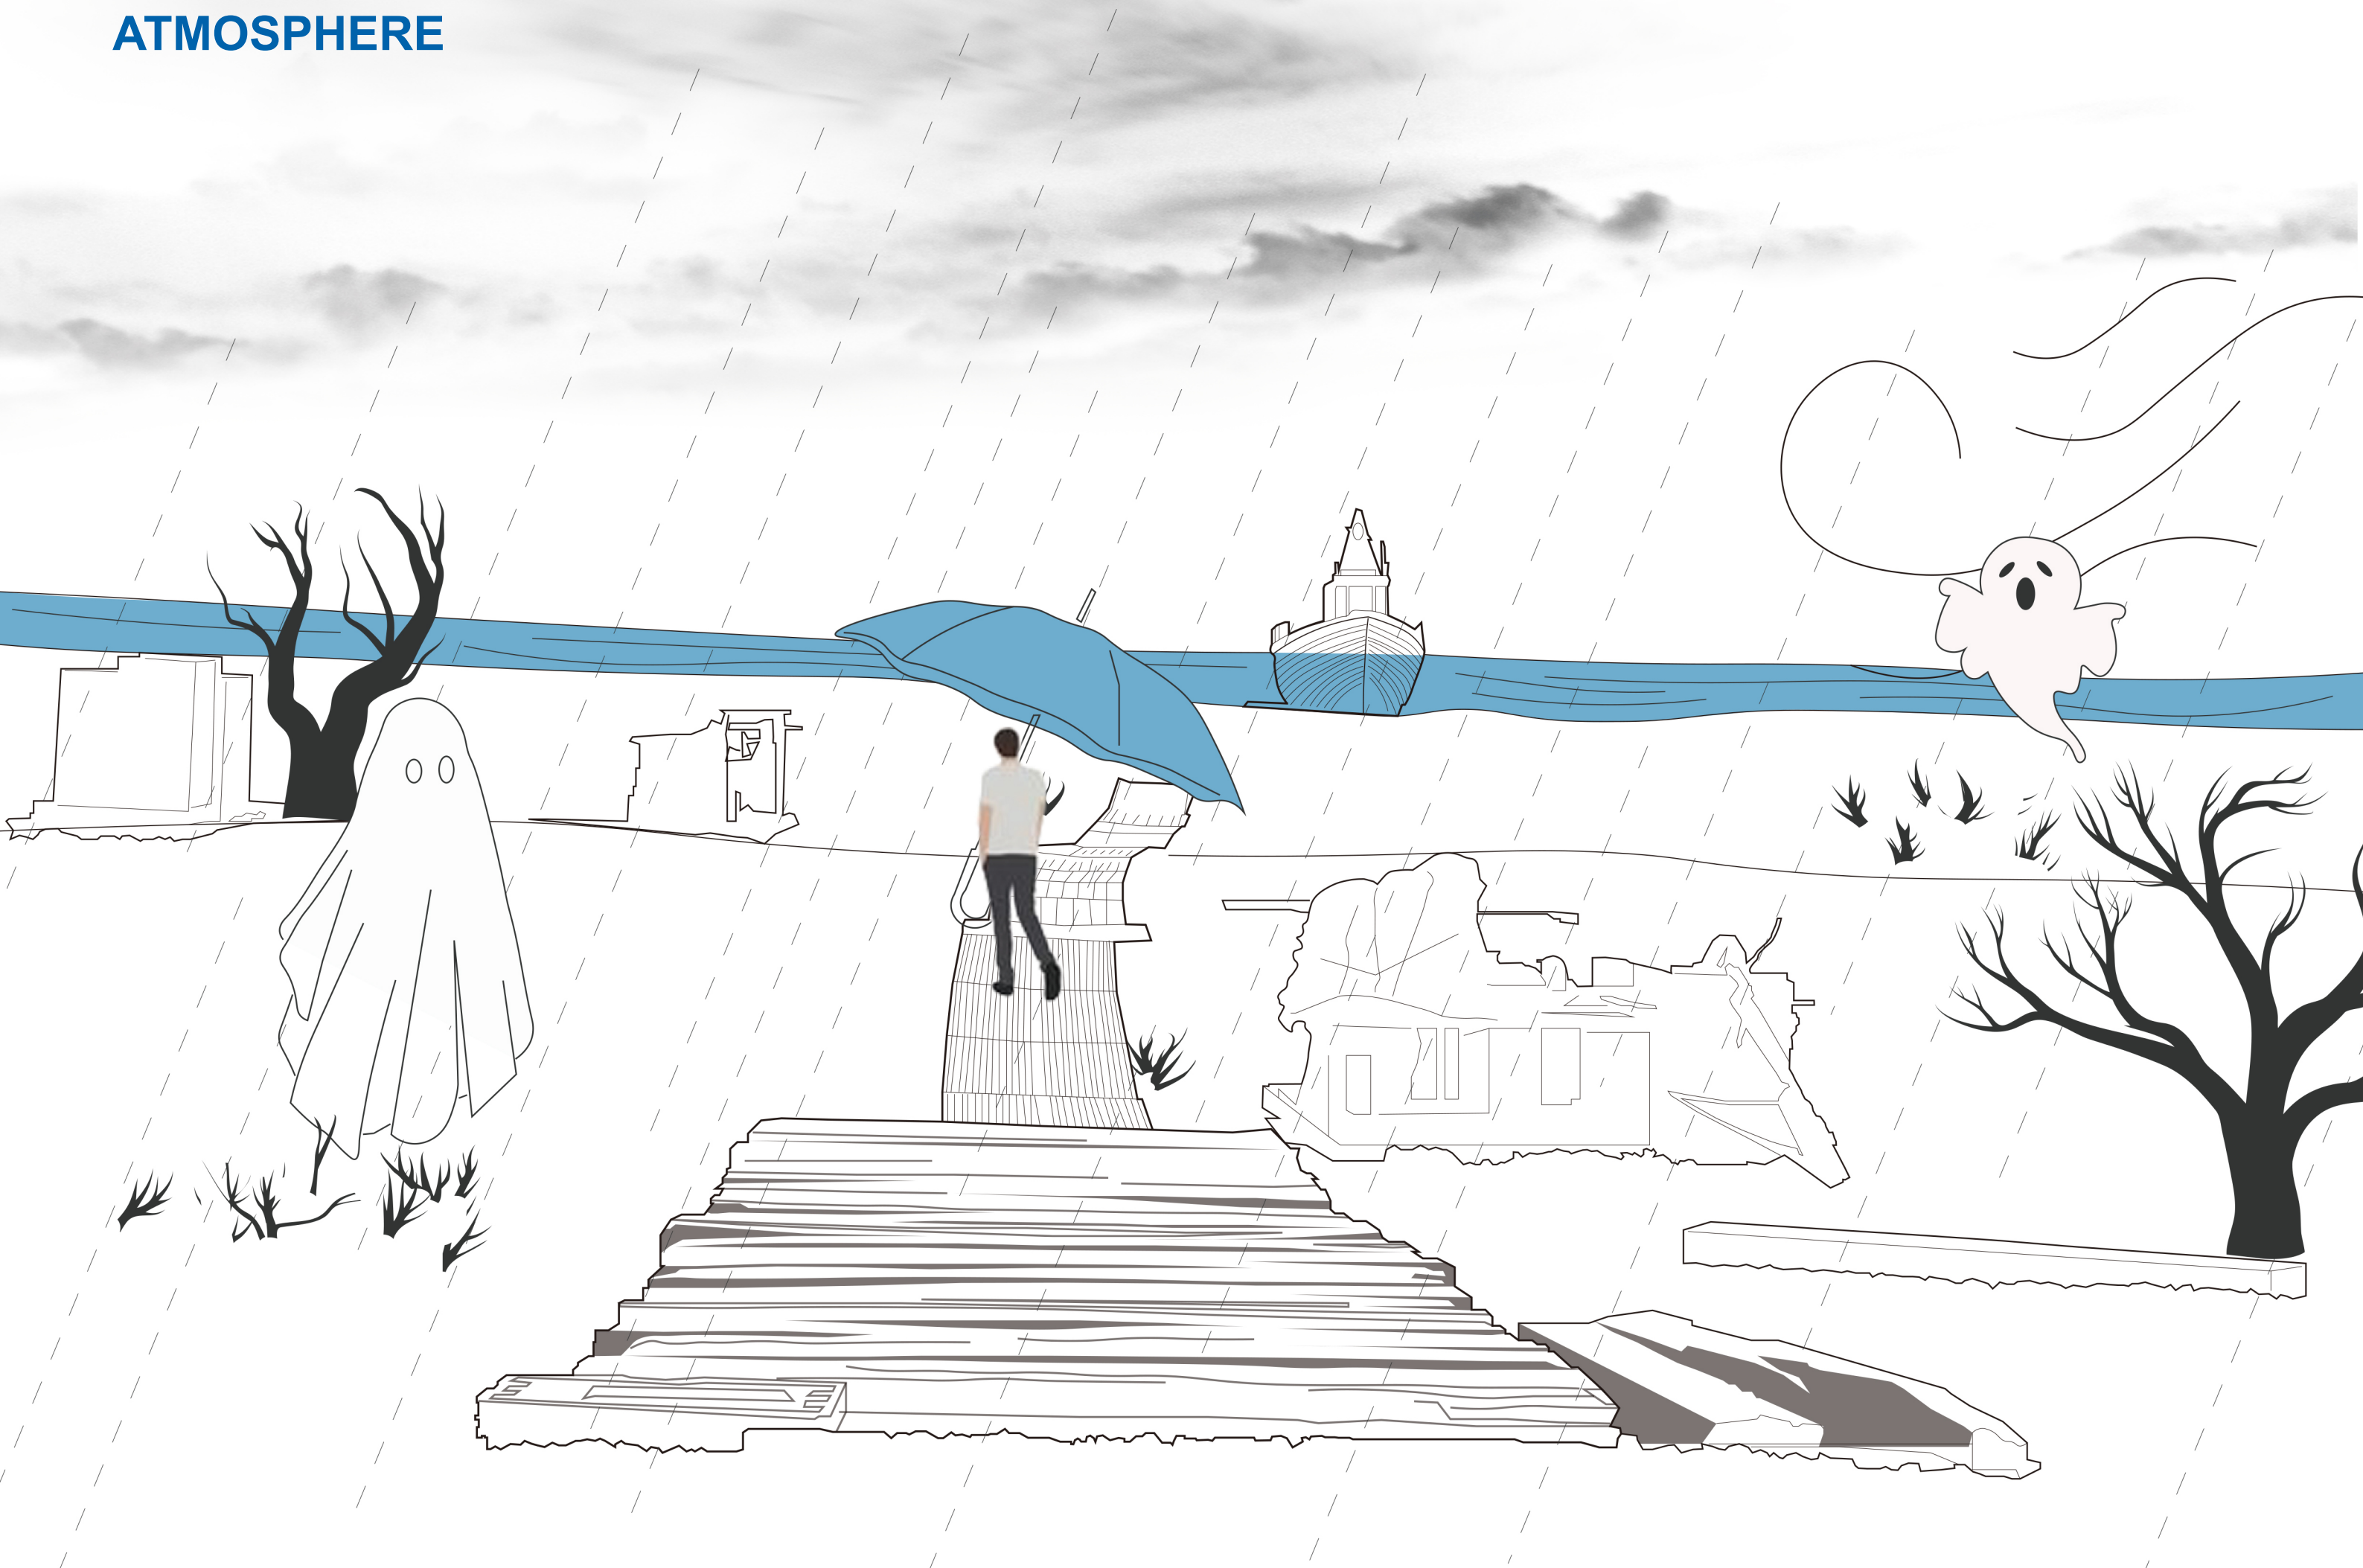




# FISHING

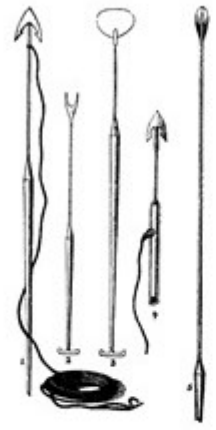


Harpoon  
Food

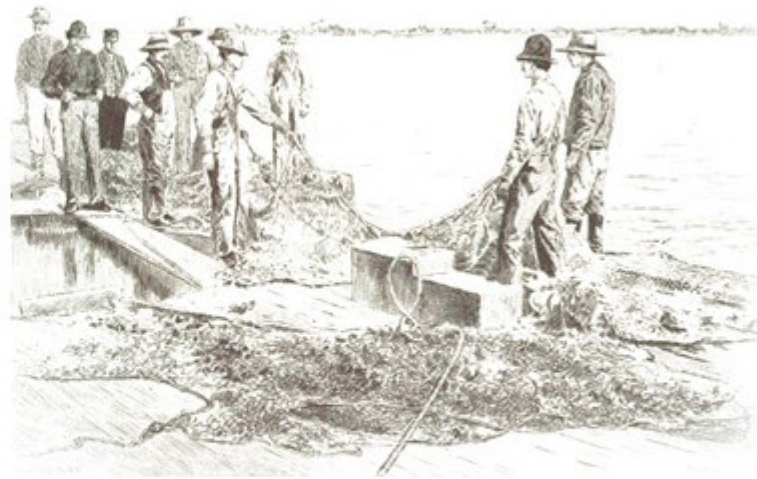

Fishing Net  
Trade



Fishing Rod  
(Bamboo)  
Recreational Fishing

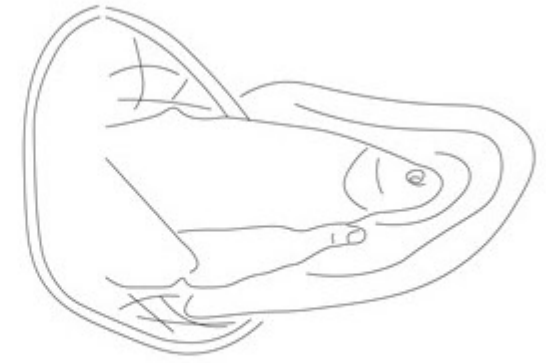

Catch and Release Fish

FISHING TRAWLER

FISHING ROD

FISHING STATION

FISHING REEL

FISHING STAND

FISHNET BASKET

FISHNET LINE

FISHNET FLOAT



FISHNET BAIT



# FISH KIOSK



# MATERIAL BOARD


- Concrete
- Stripe Wood
- Stone
- Aluminium
- Grass Protection Mesh
- Navy color



Could a short, guided journey in Dungeness provide a therapeutic experience to cure panic attack?




# LINK HOUSE

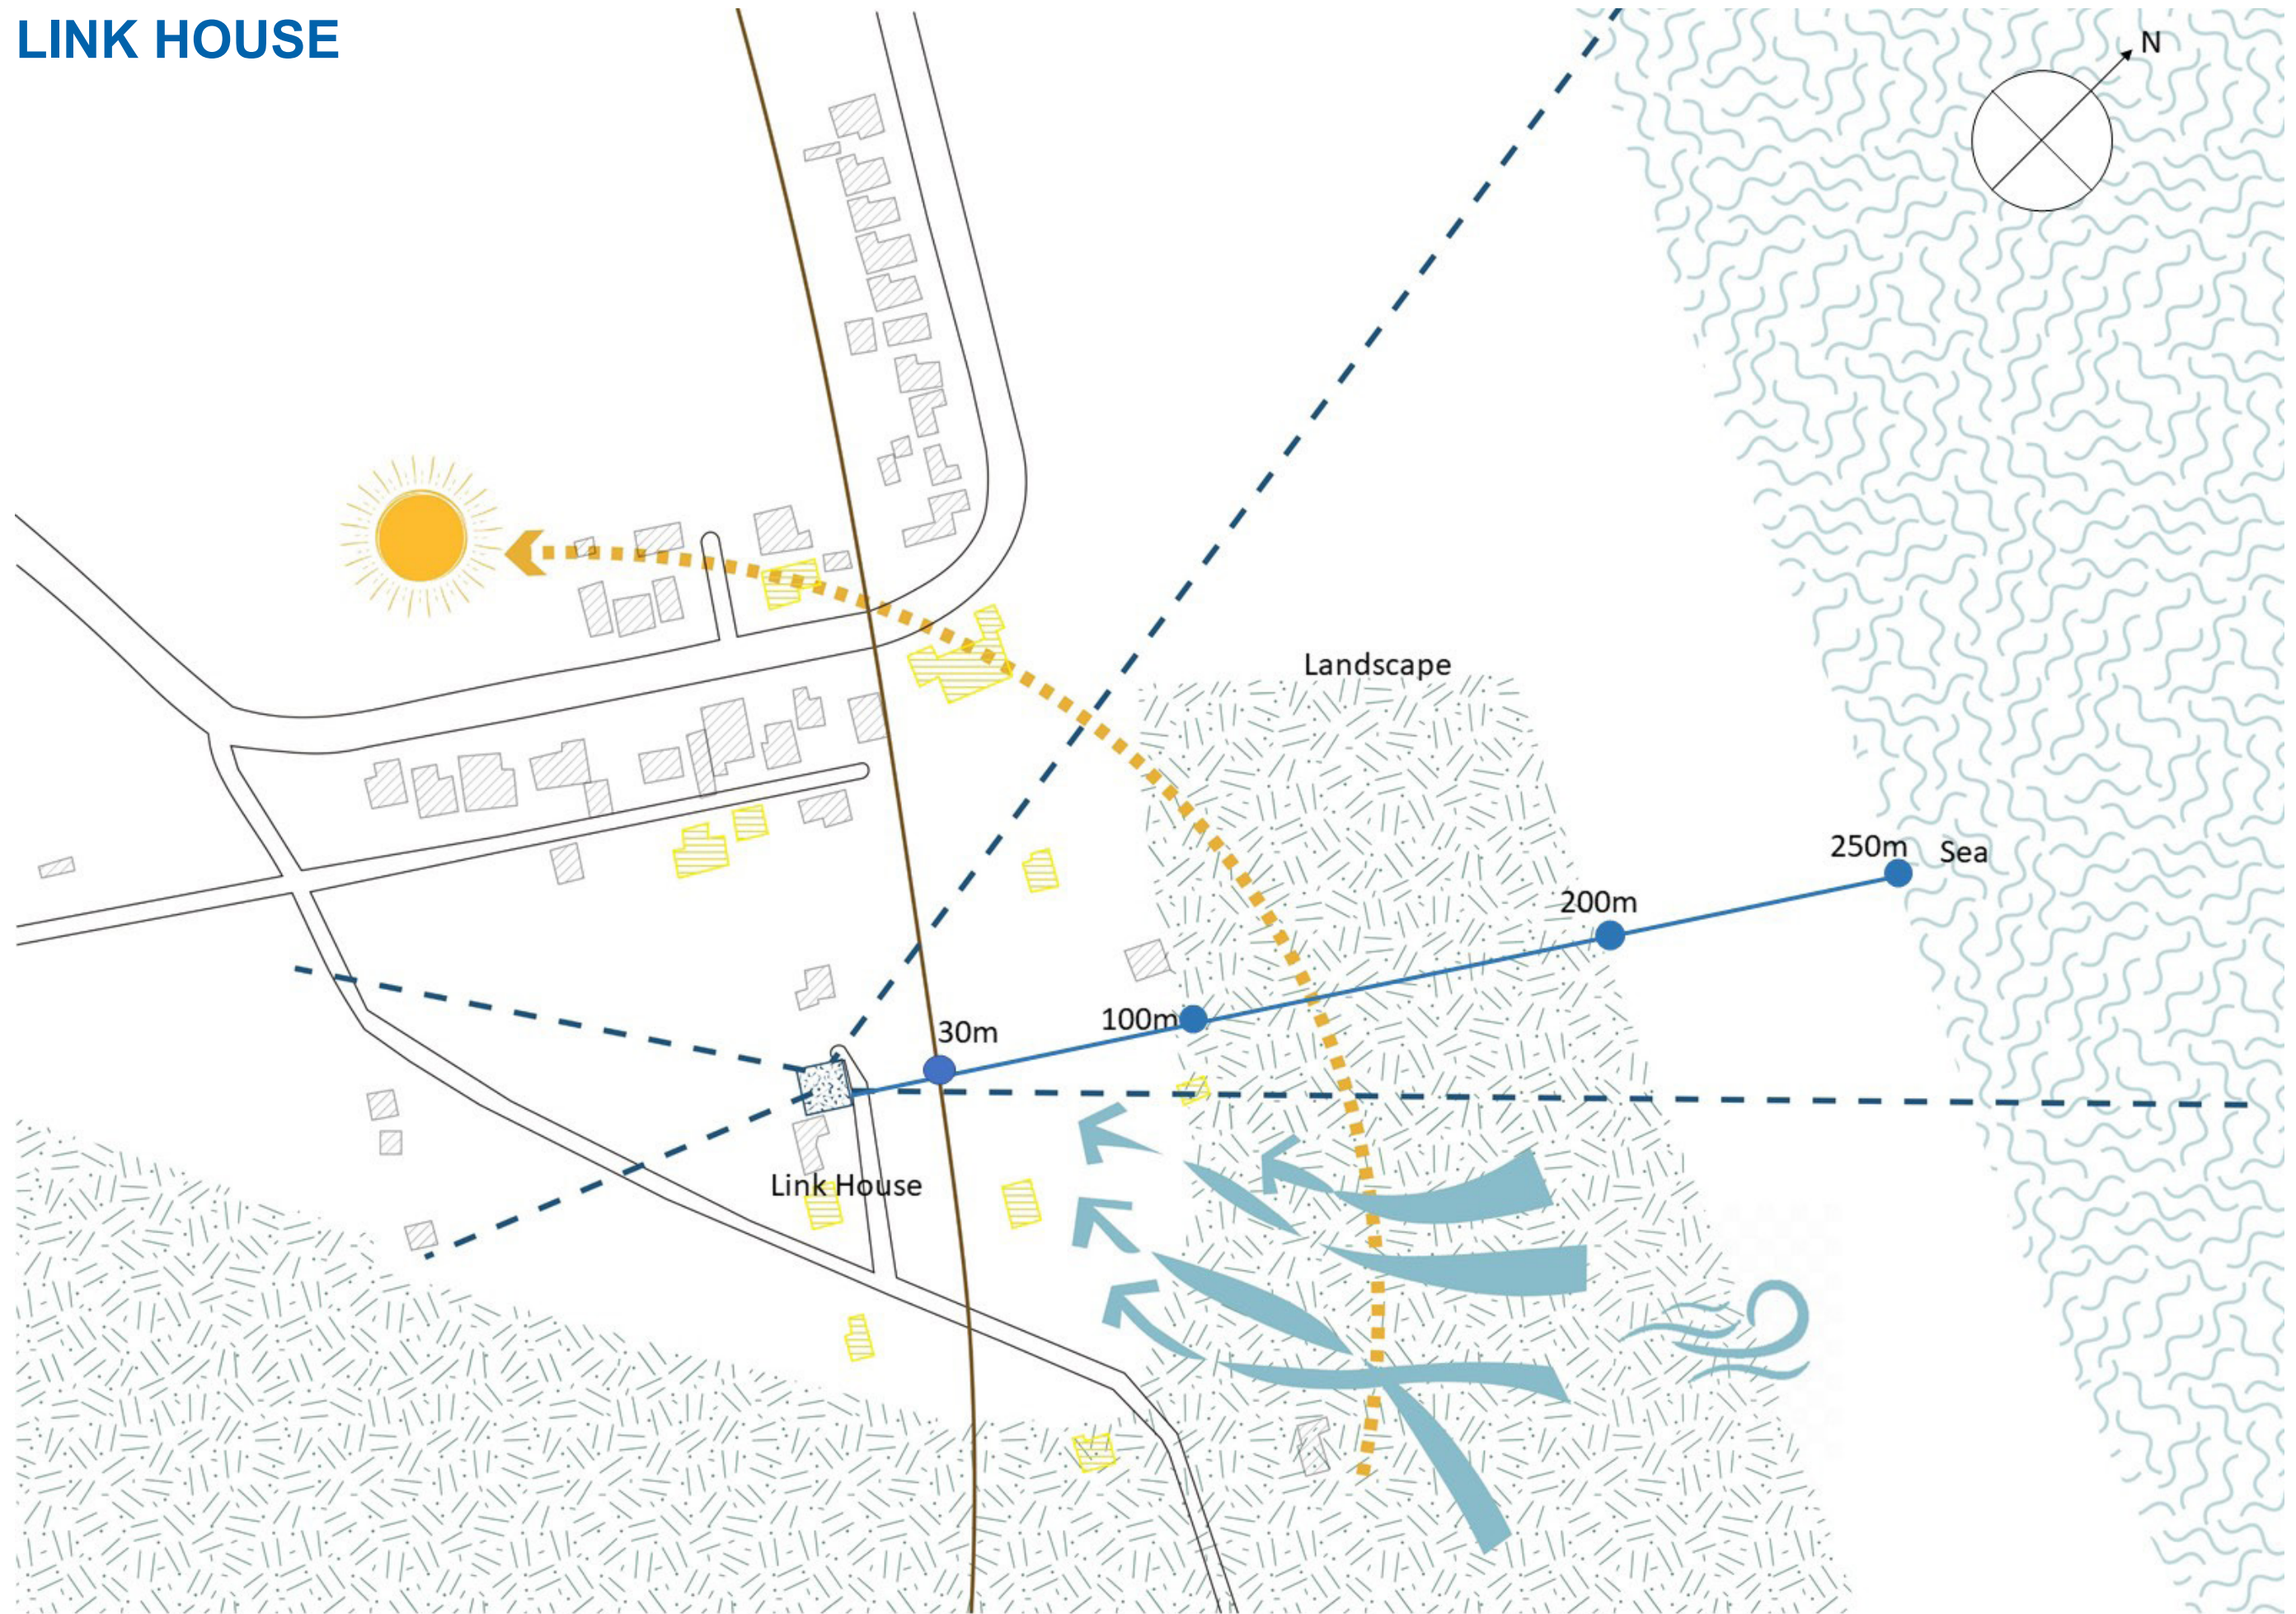




# LINK HOUSE

South Flank Elevation

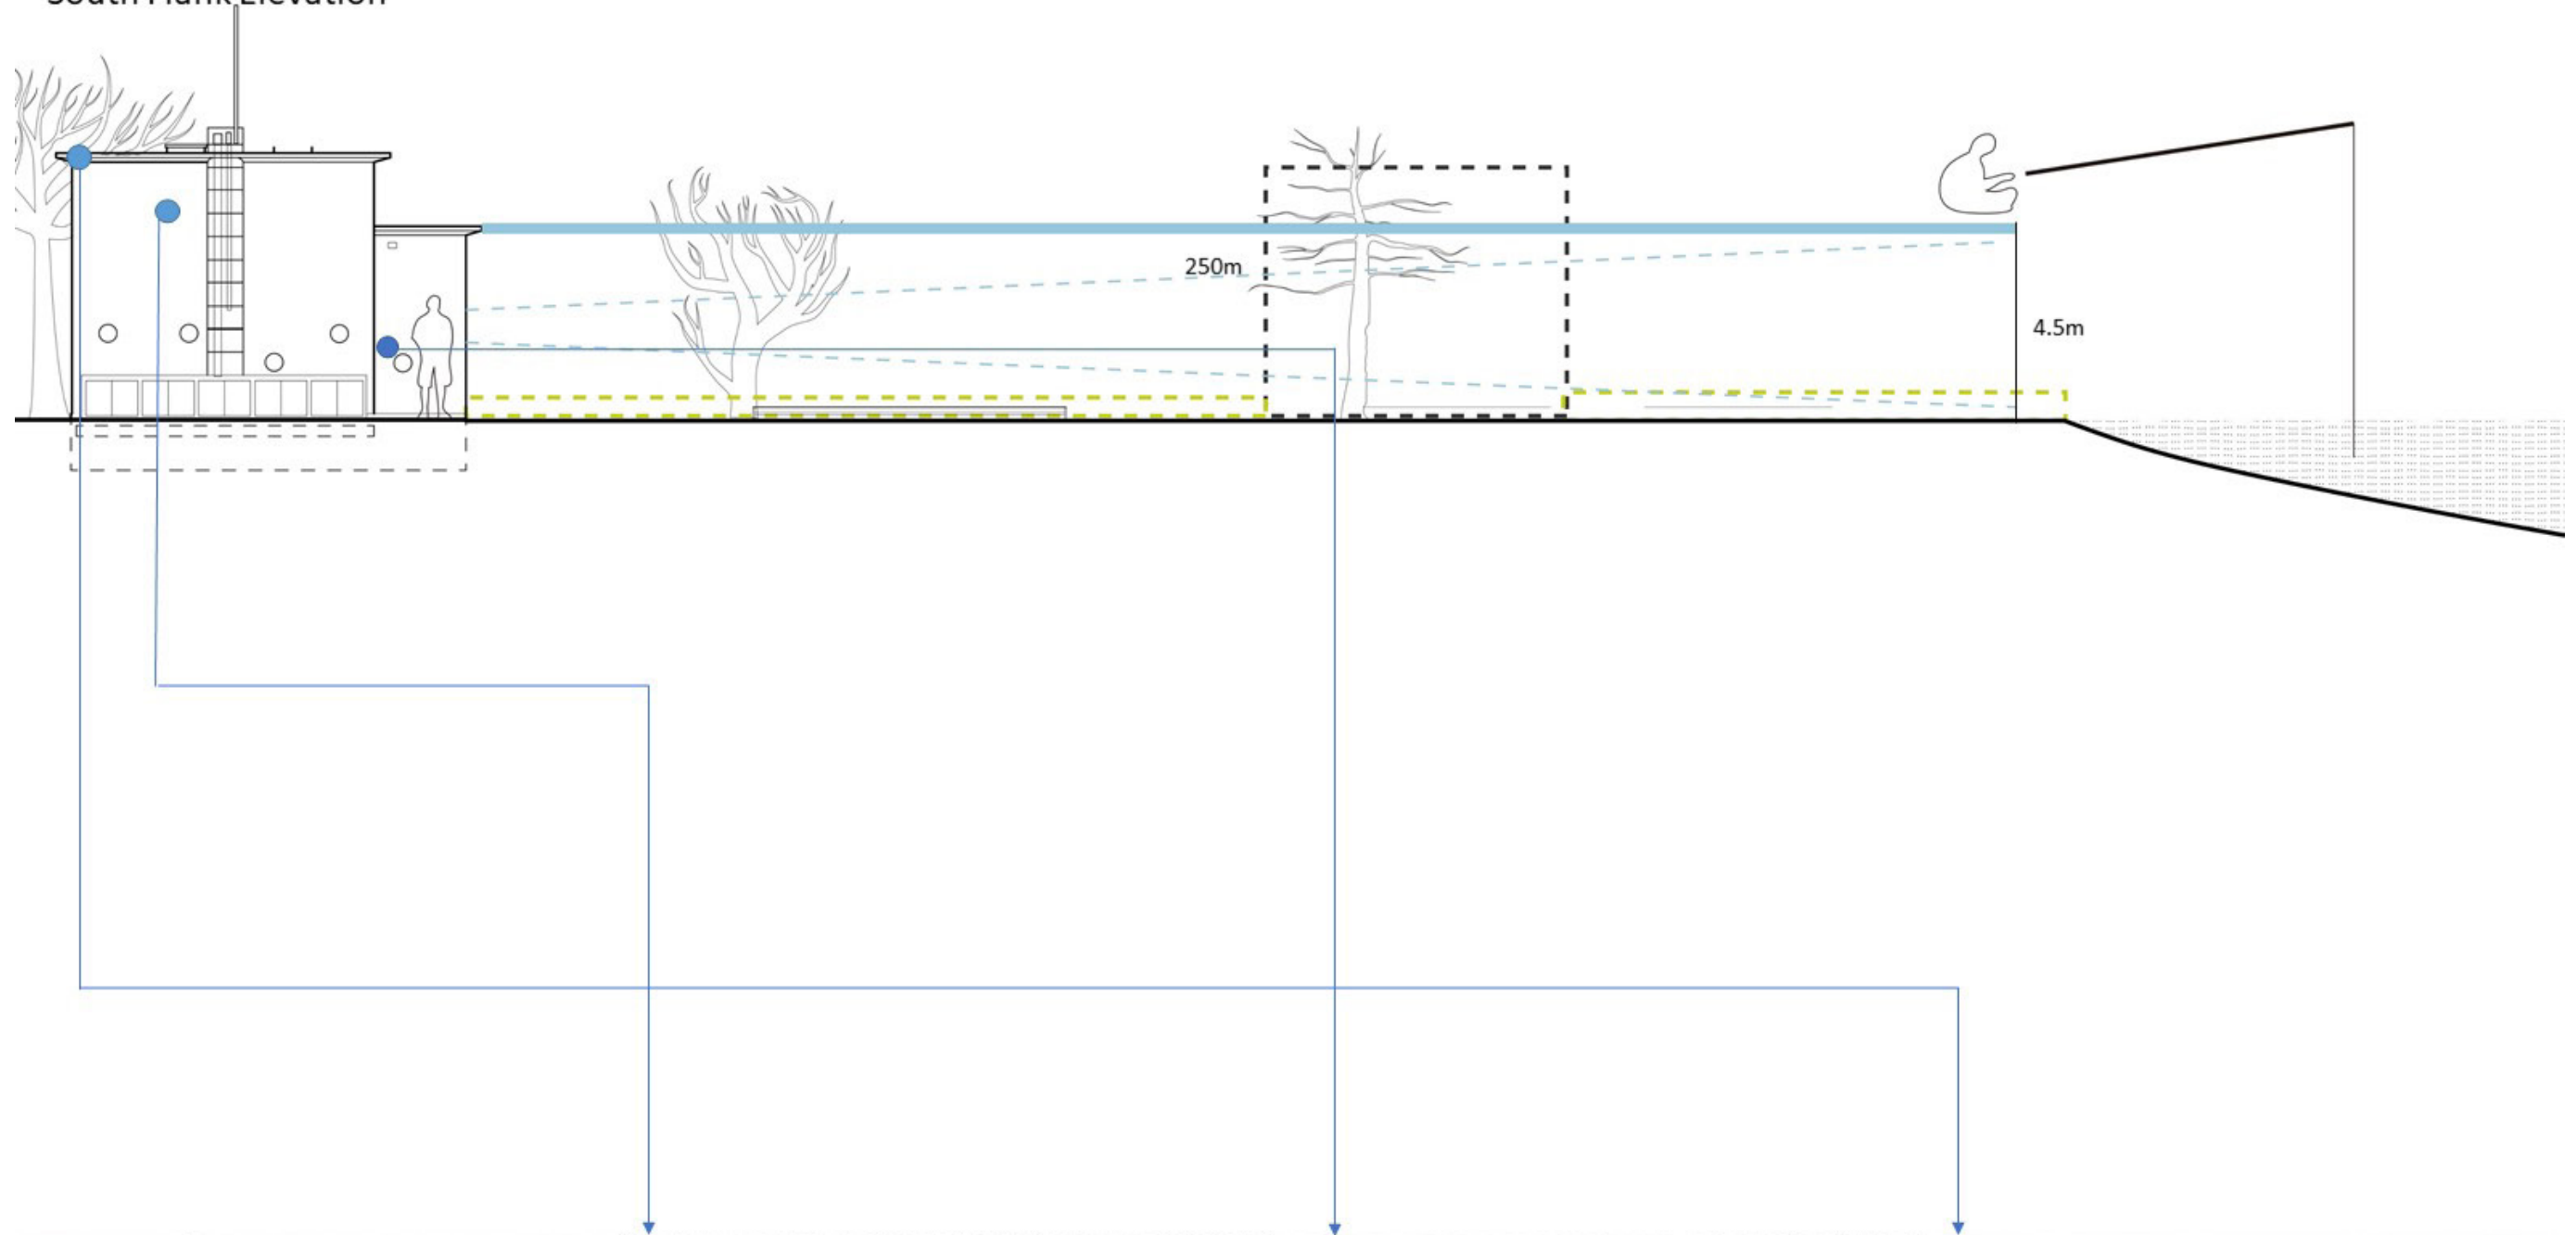




# EXSITING PLAN

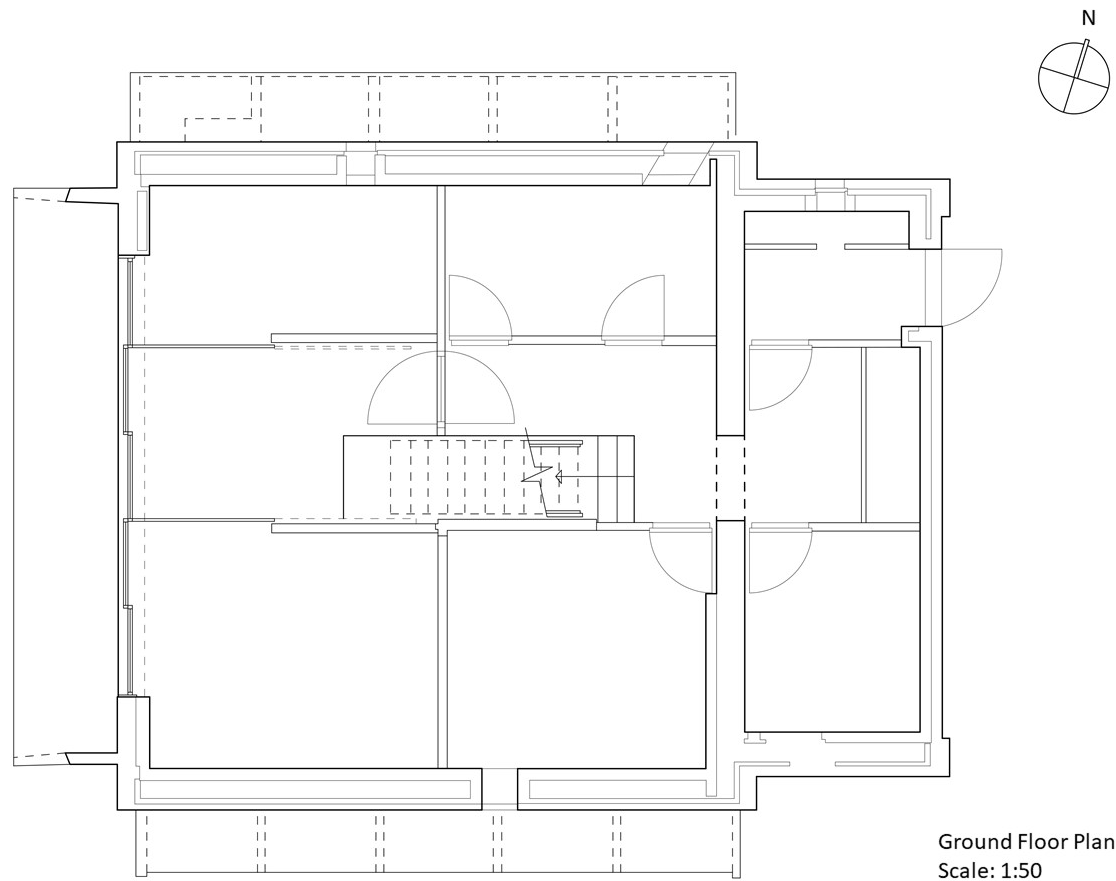

Ground Floor Plan  
Scale: 1:50  
Proportion: 70m<sup>2</sup>

# EXSITING SECTION

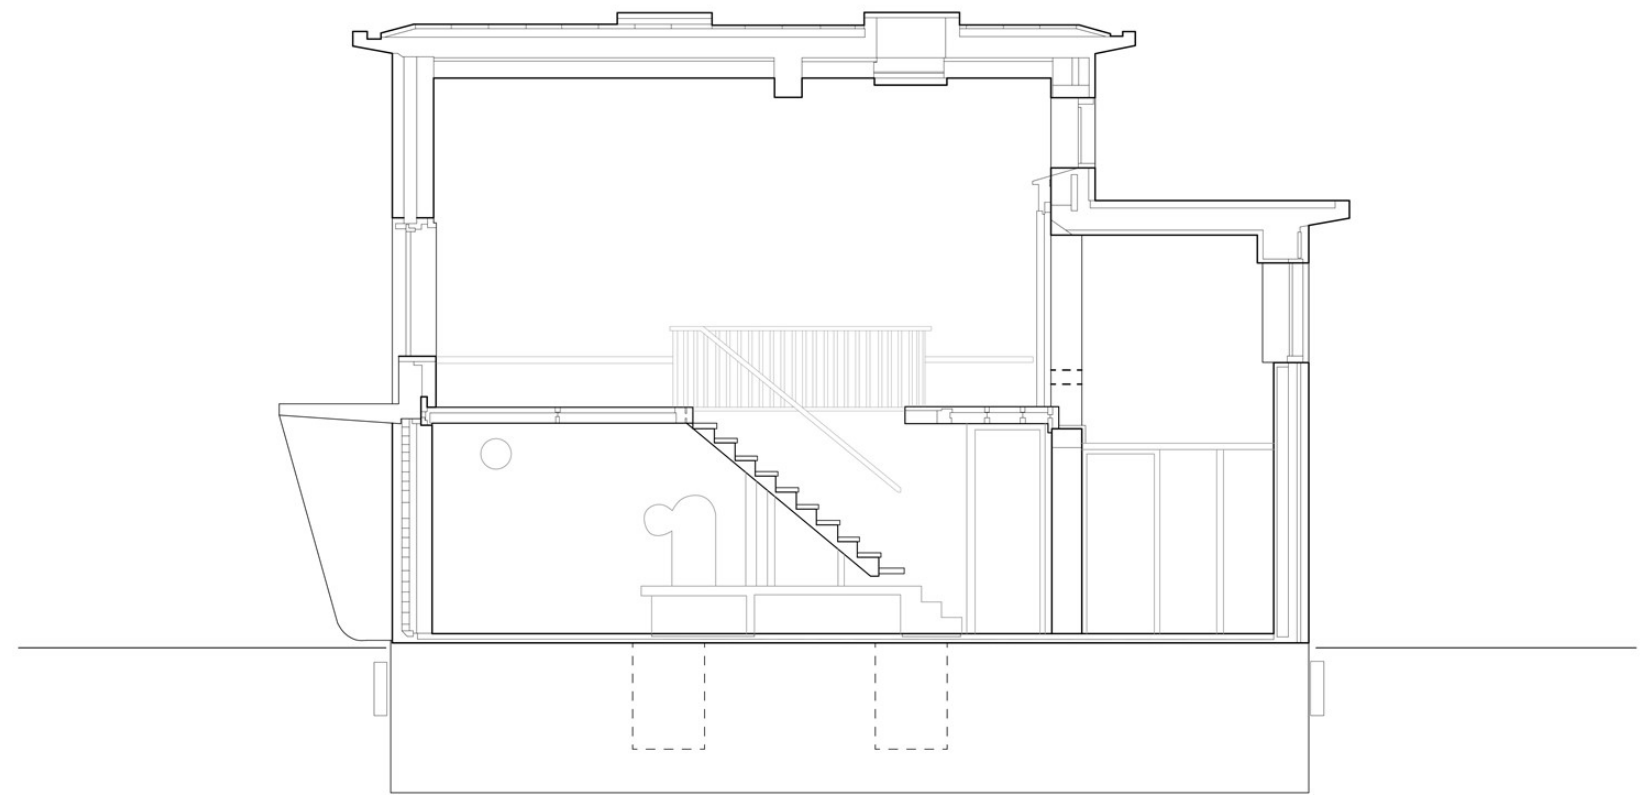


East-West Section  
Scale: 1:50

# MOTIF




People get stuck in fishing net.

blurred and muddled

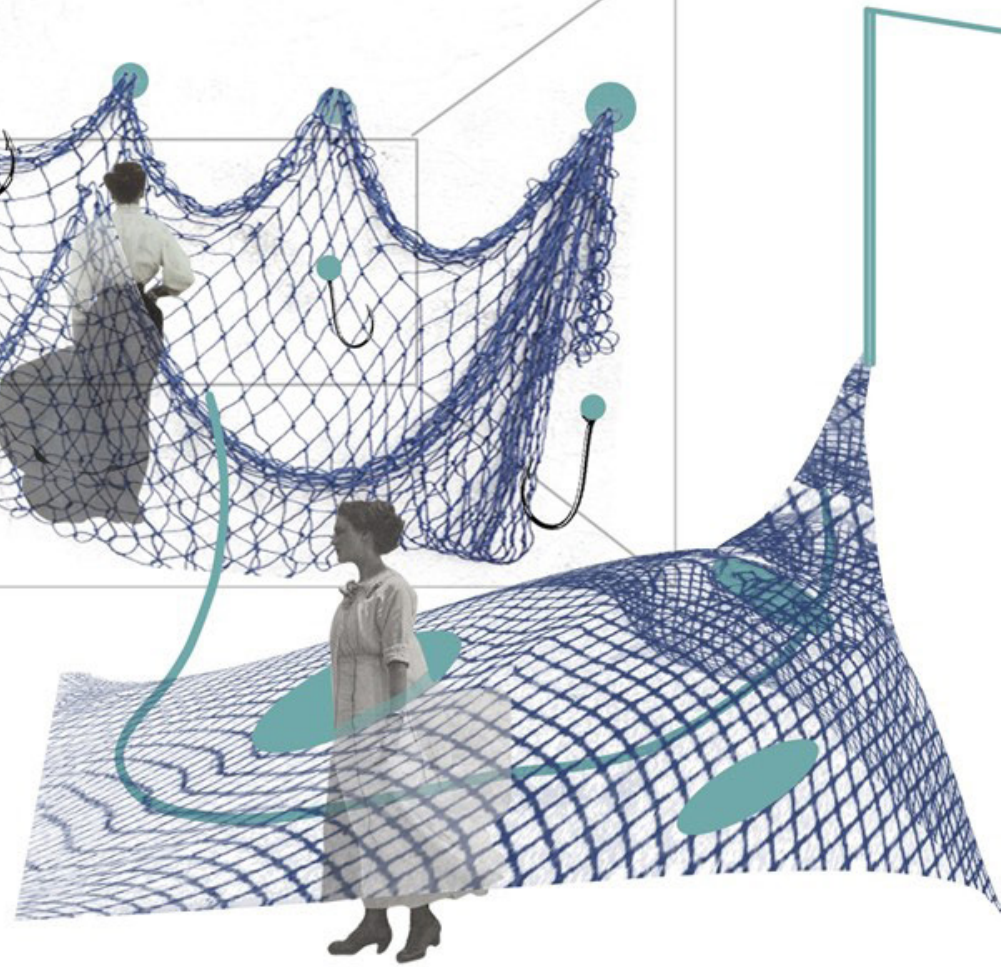


People destroy fishing net.


Transition Space.

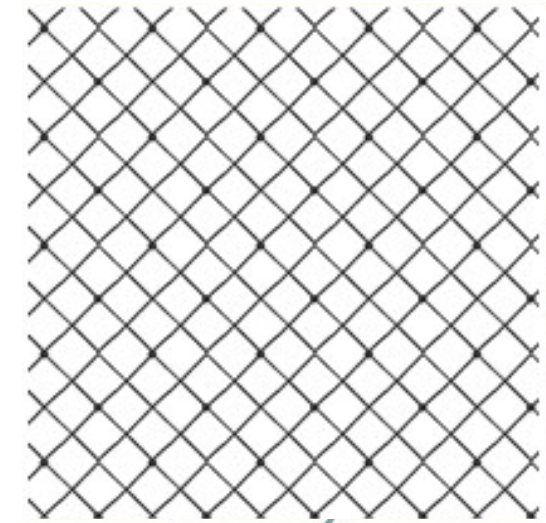


Fishing situation.

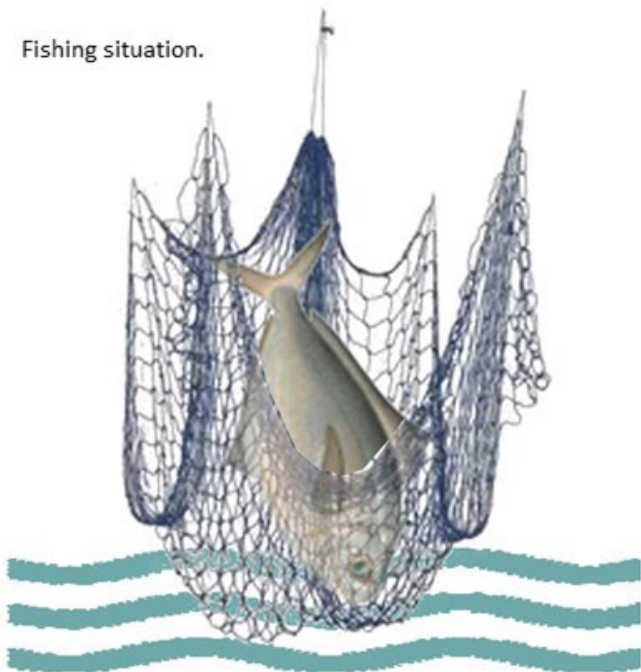

People close their sense.




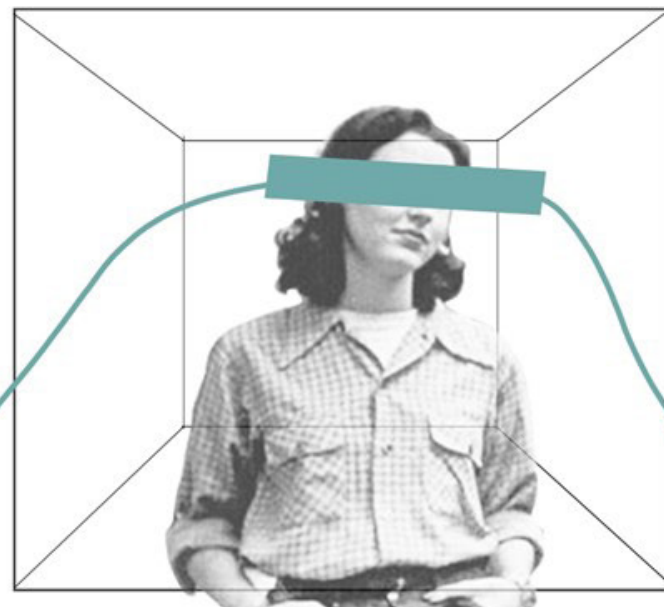


Enjoy calm down.

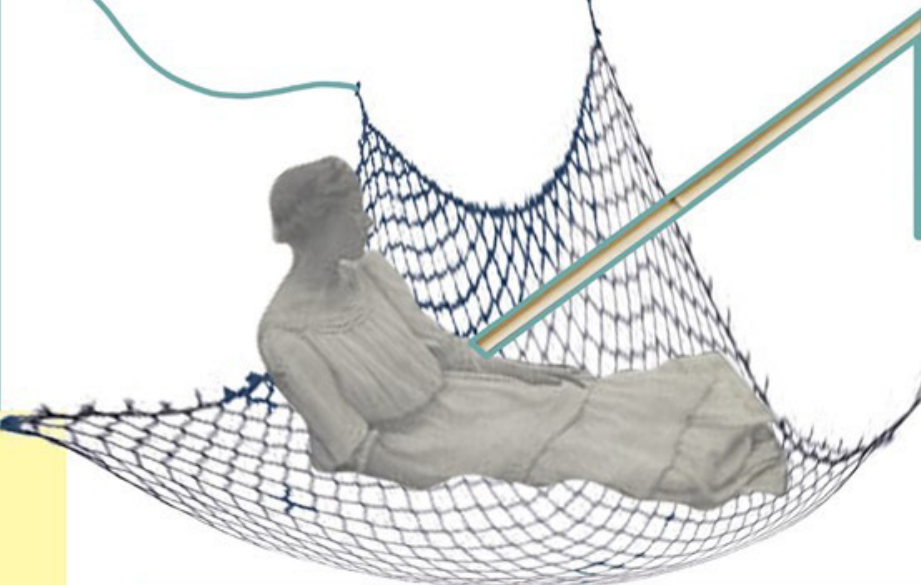





# TRANSFORMATION

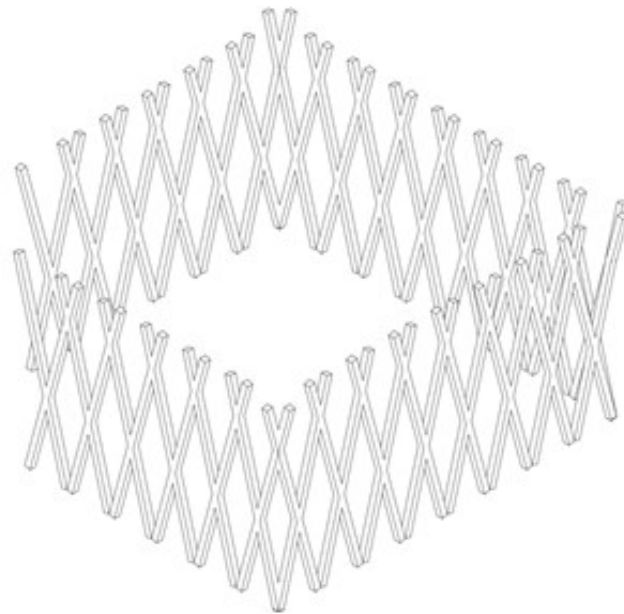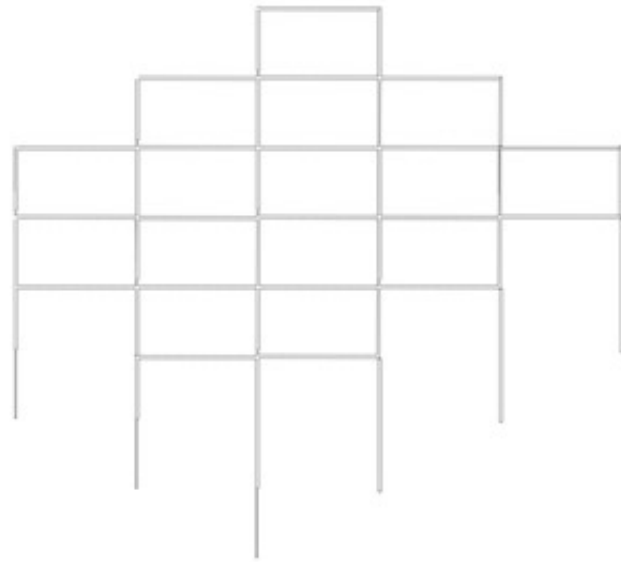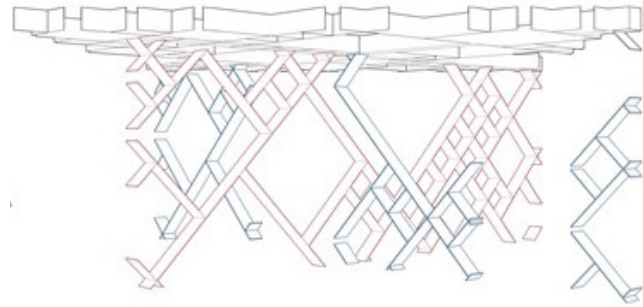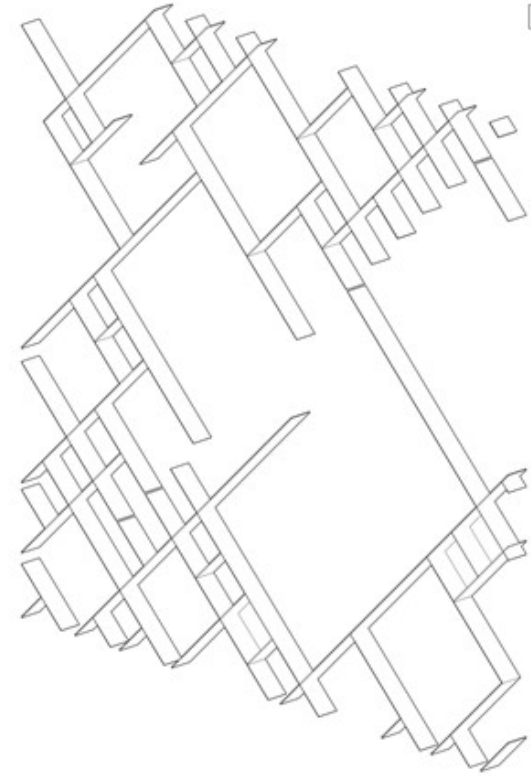


# PROPERTIES

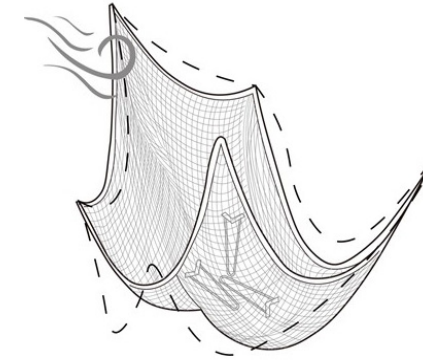

Listen-wind chimes

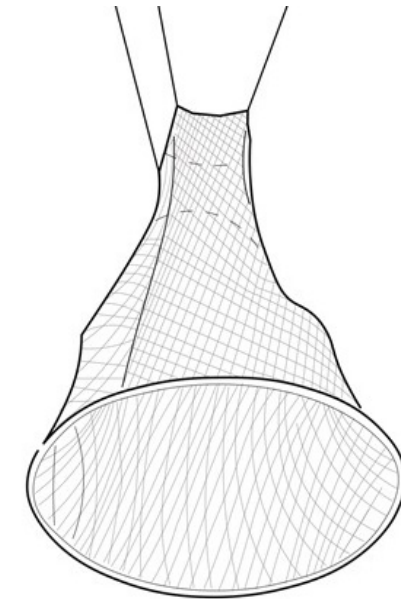


Touch-elasticity and pull

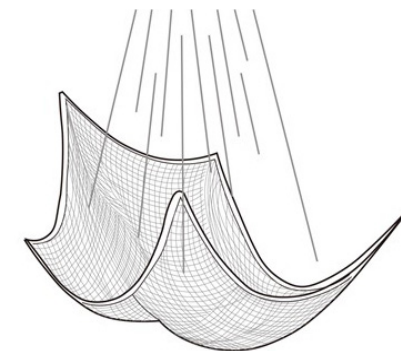

Look-nature lighting

## REFERENCE

Balisa Therapy Tools help patients visualize their Healing Process

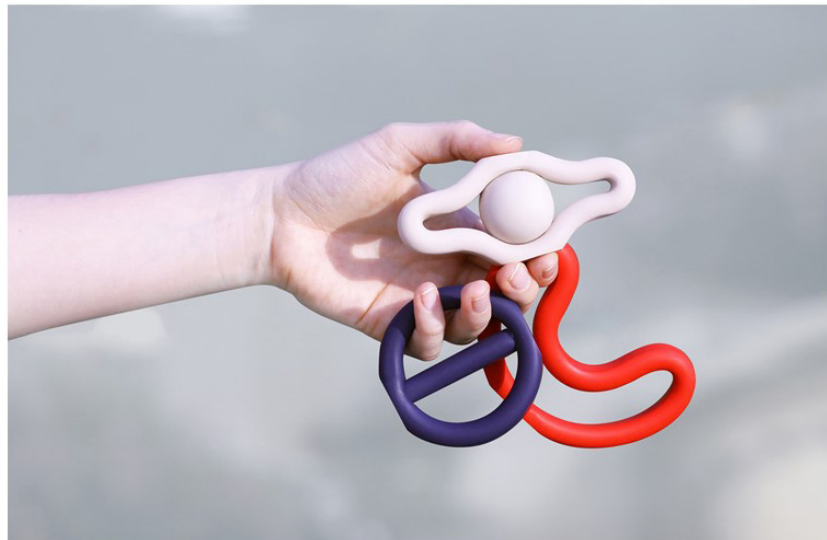


Karl Lenton designs egg-shaped movable therapy pods for prisons






# IDEA




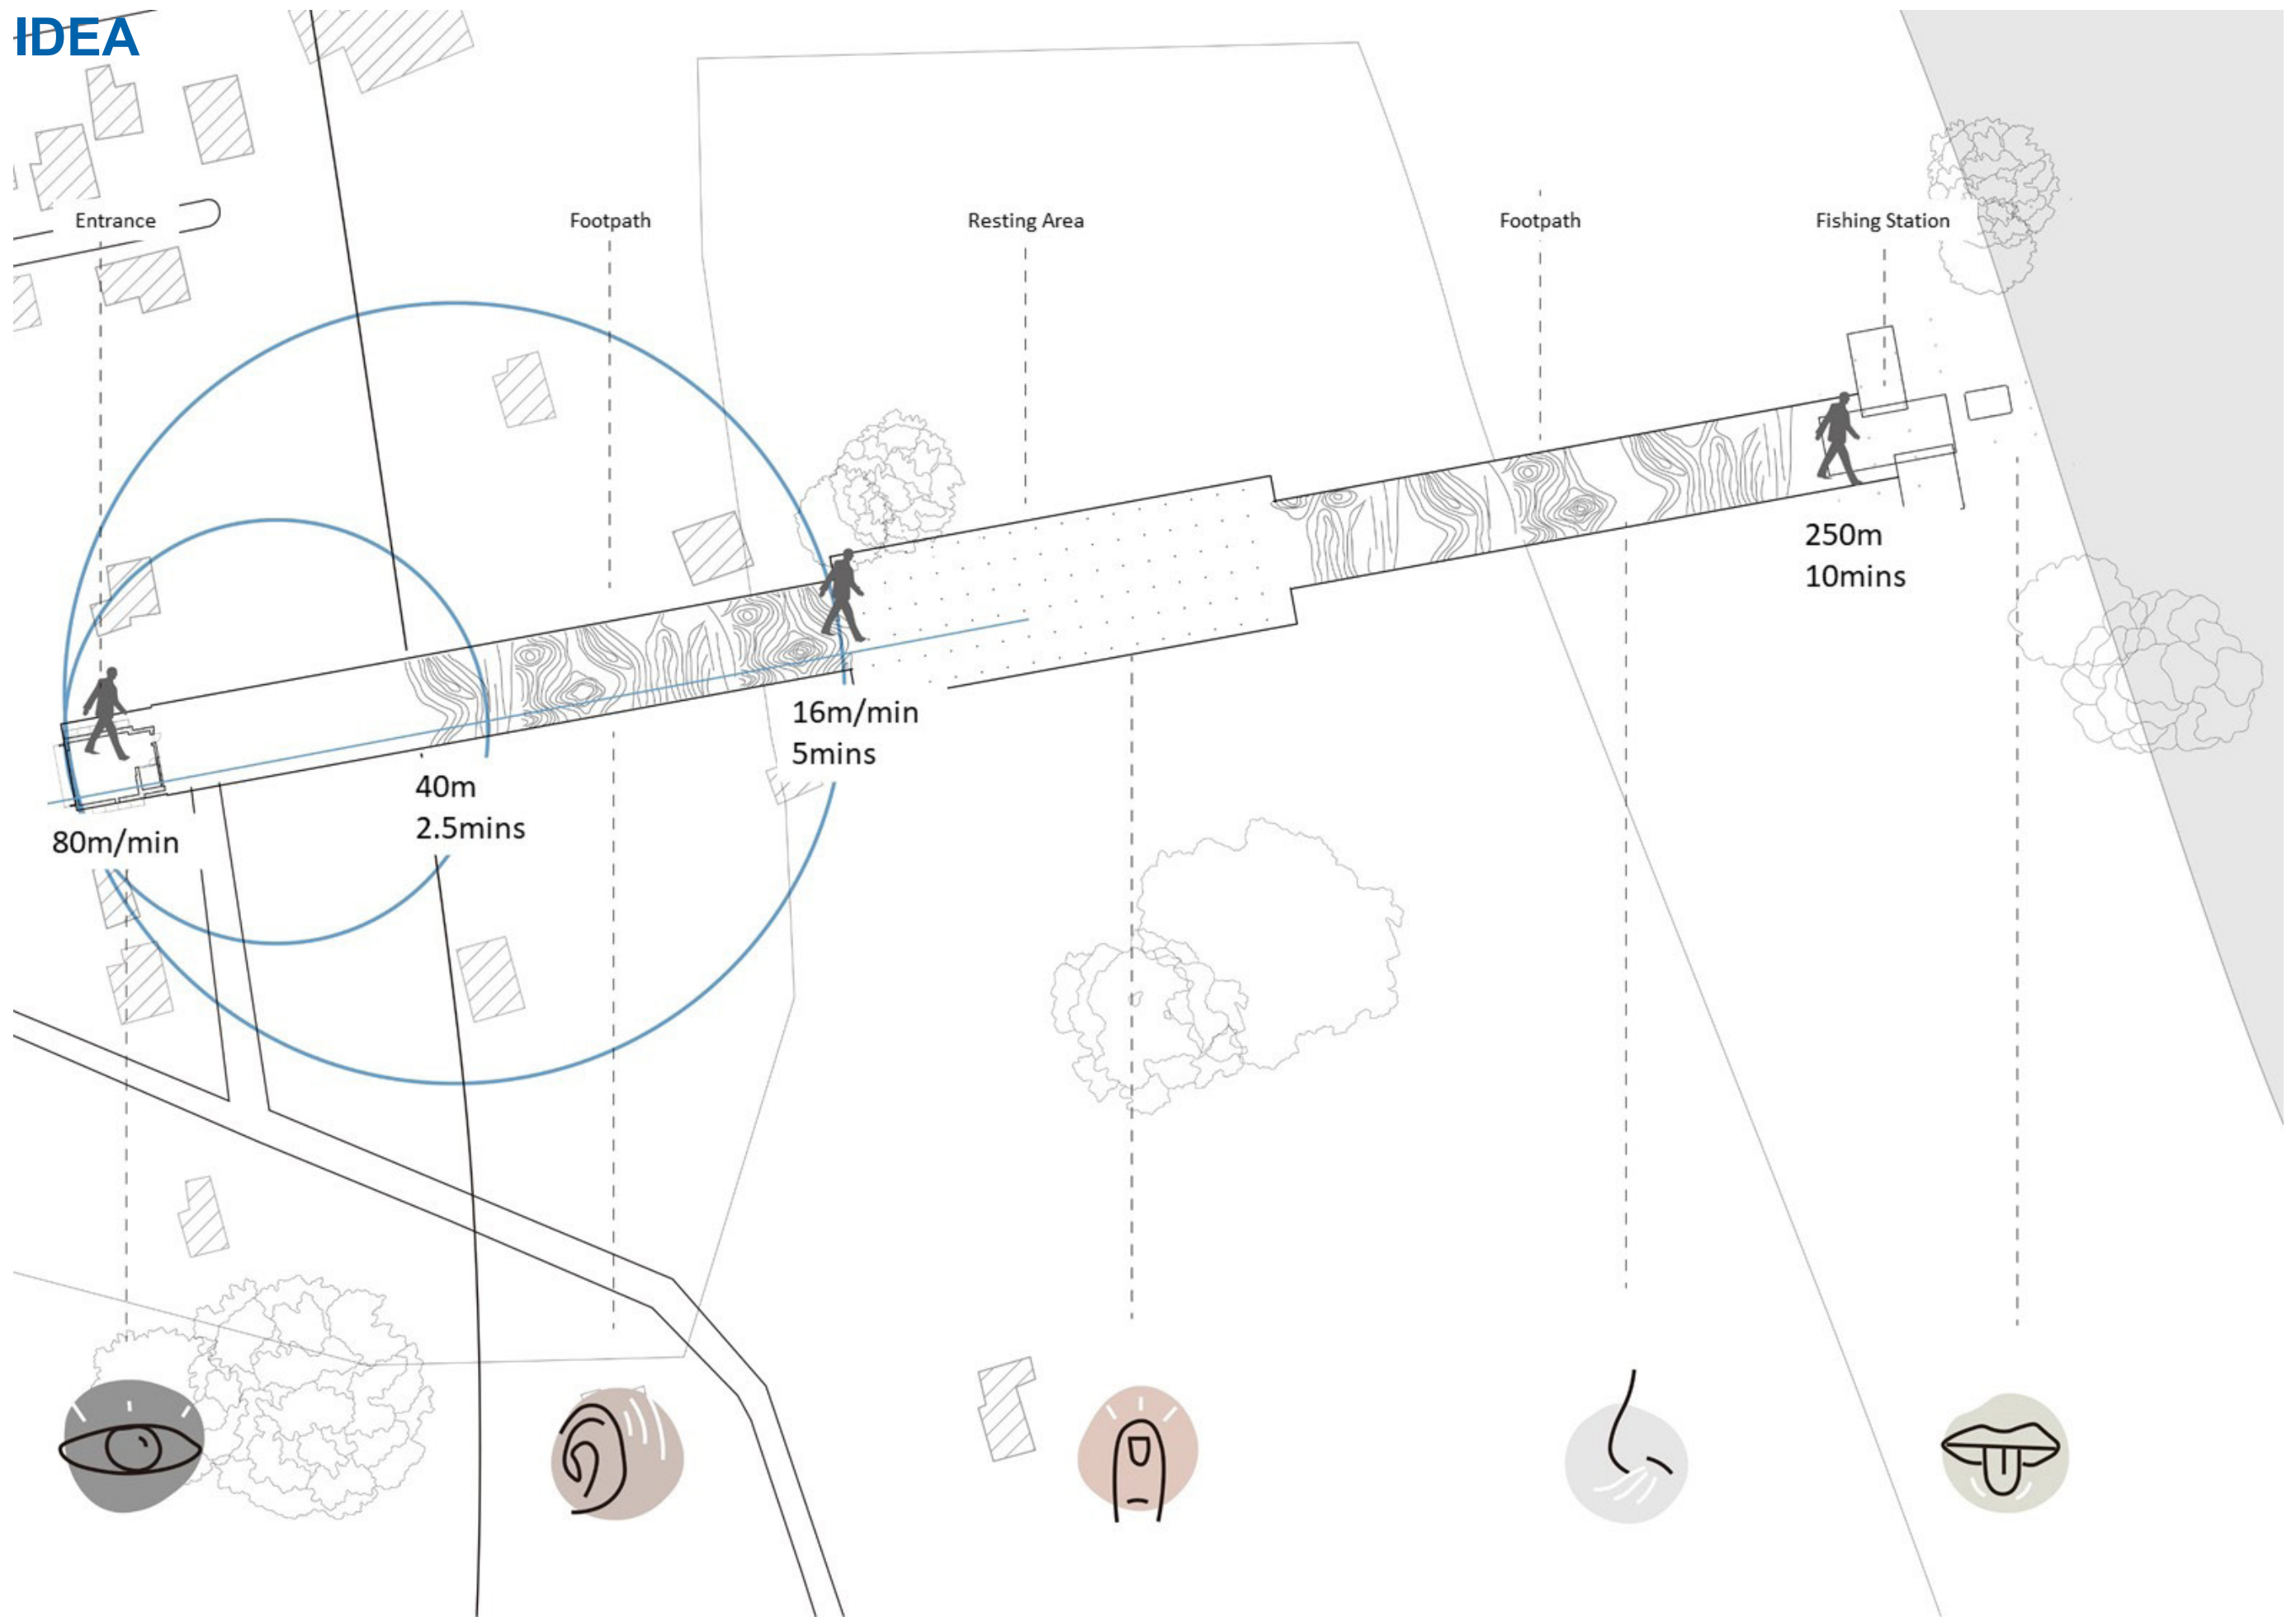


# ATMOSPHERE

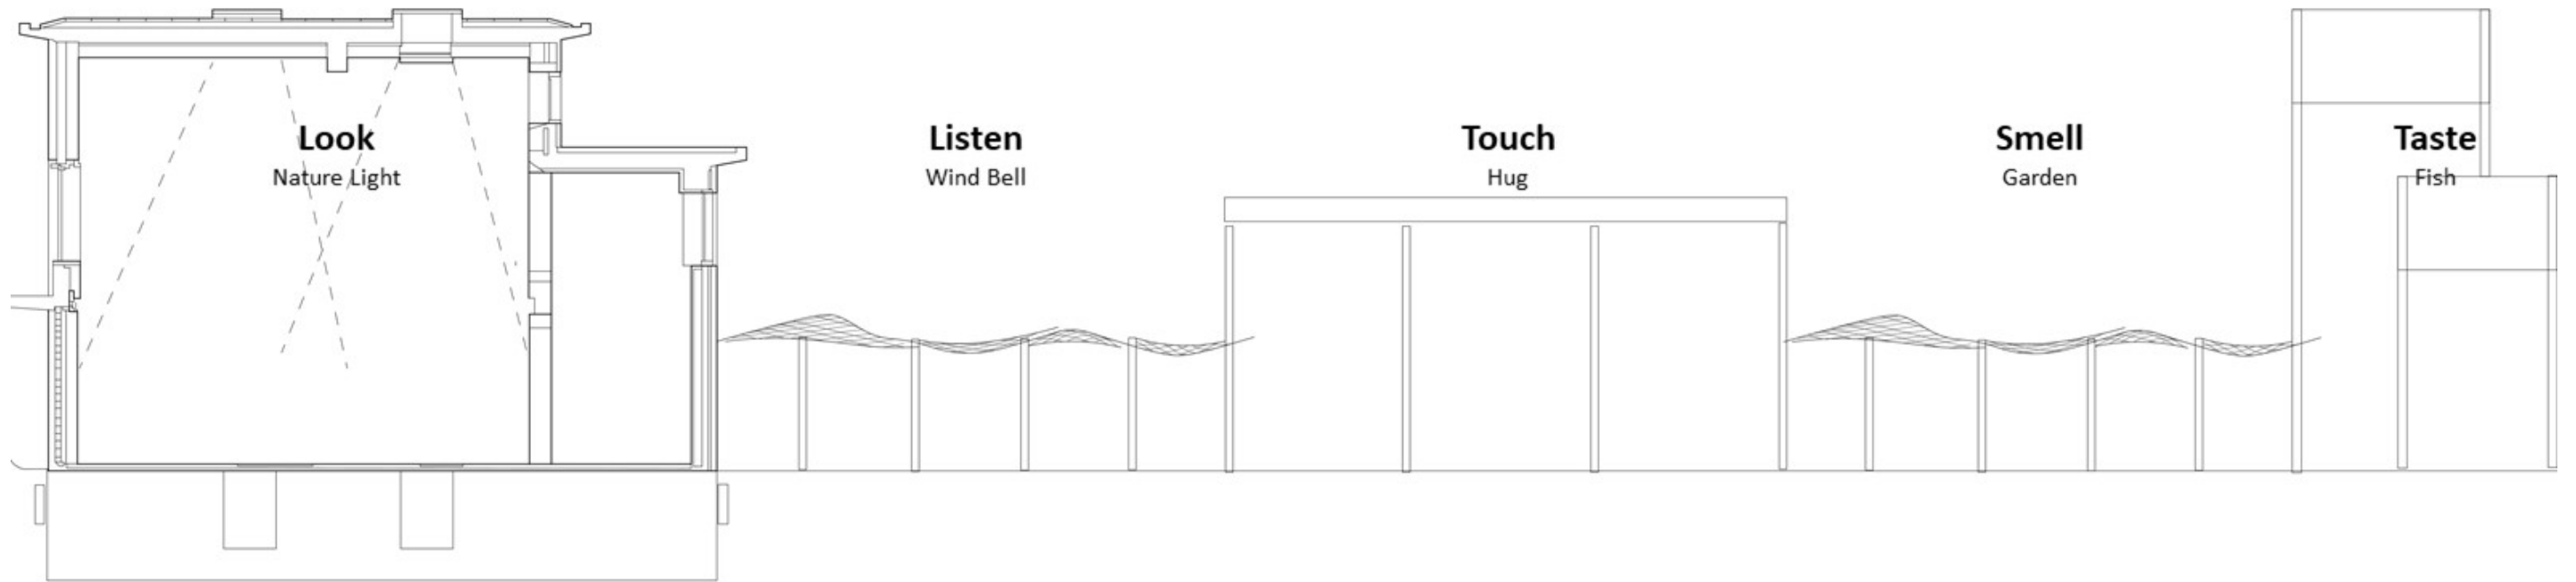



## CREATIVE ASSET - HEALING (REPAIR)

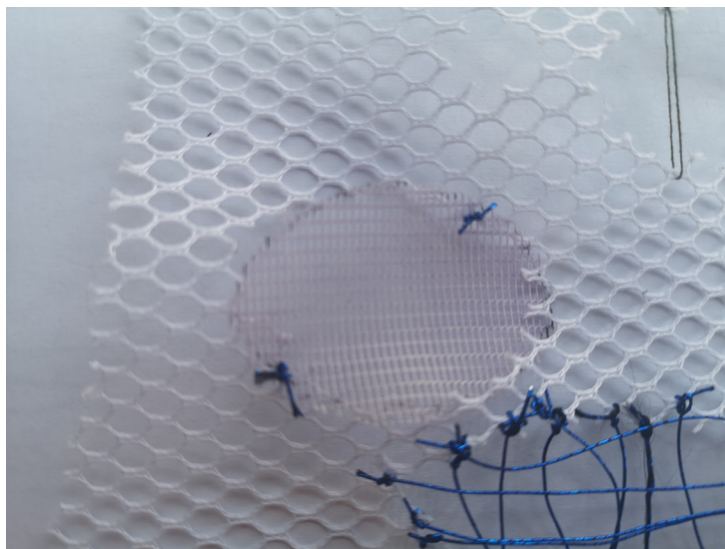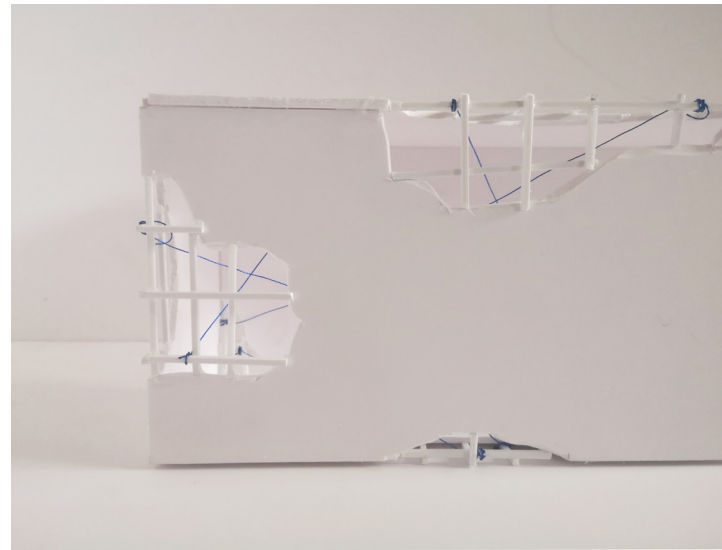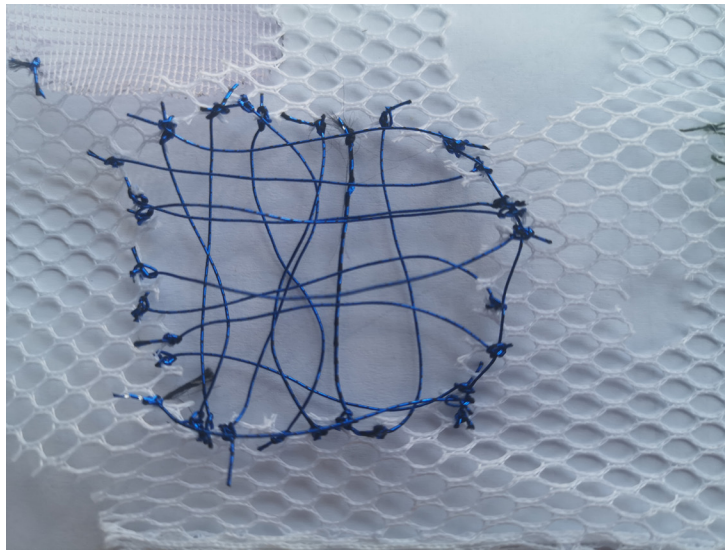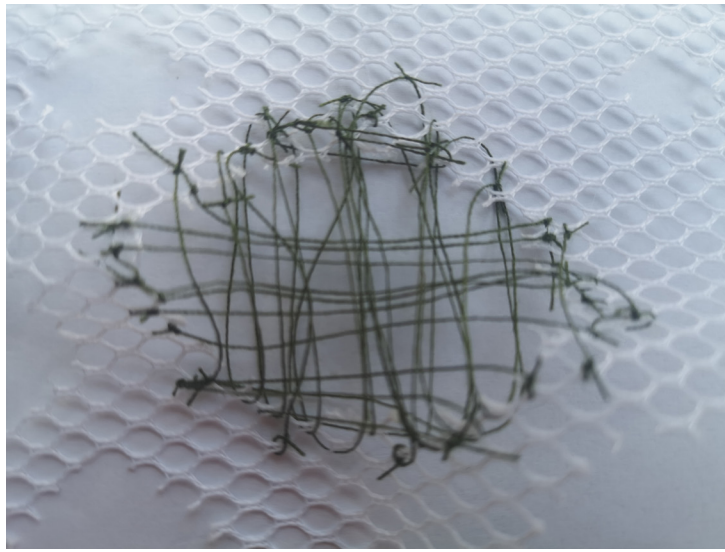


Rops can repair broken fishing nets, just like dilapidated houses can be repaired with net structures, which can introduce light and wind like windows. And the use of plants and bells indoors can improve people's sensory experience.





# CIRCULATION

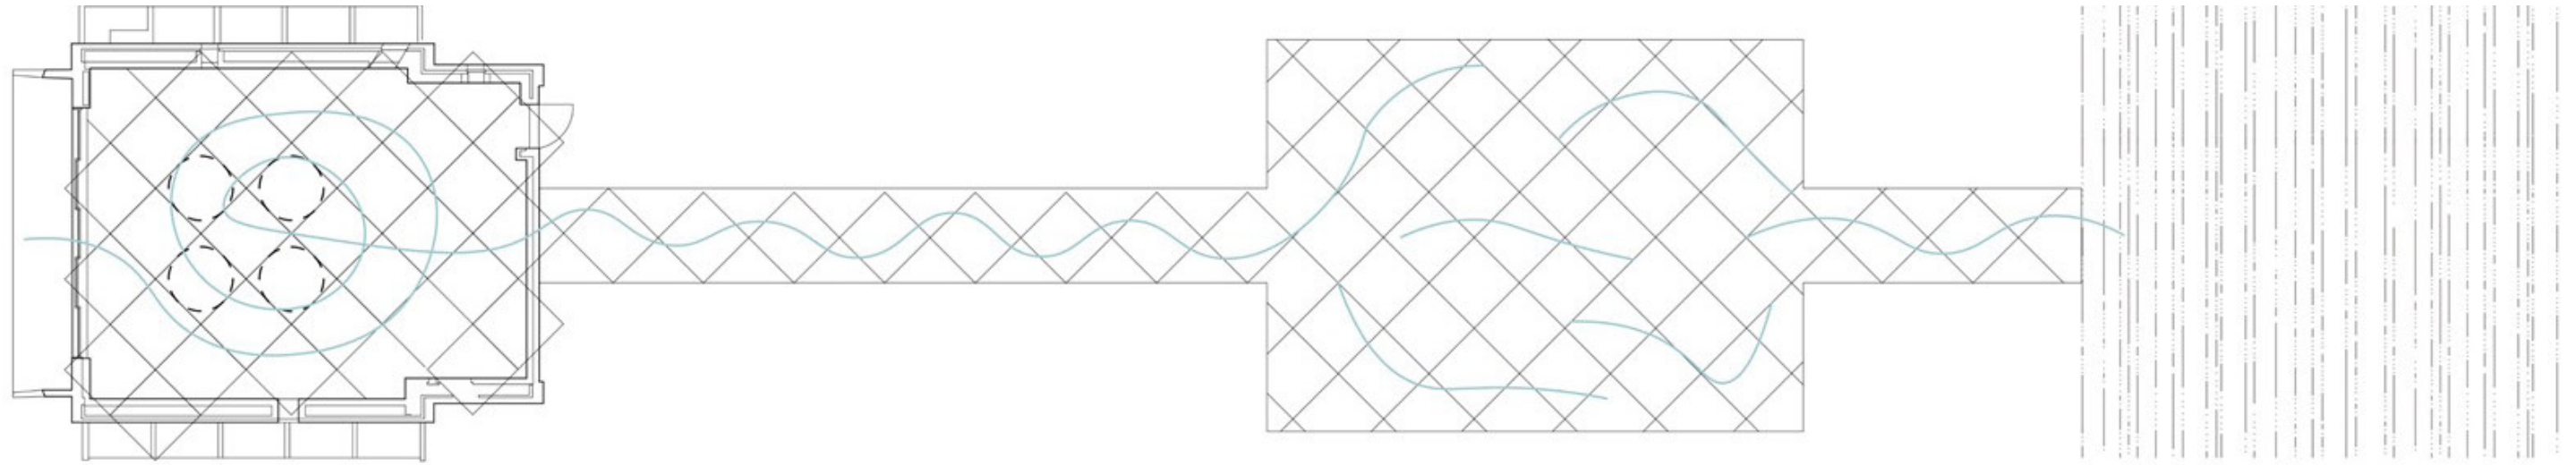

Confused

Explore

Medication







Colorful

Ringling

Protection

Fragrant

Relaxing

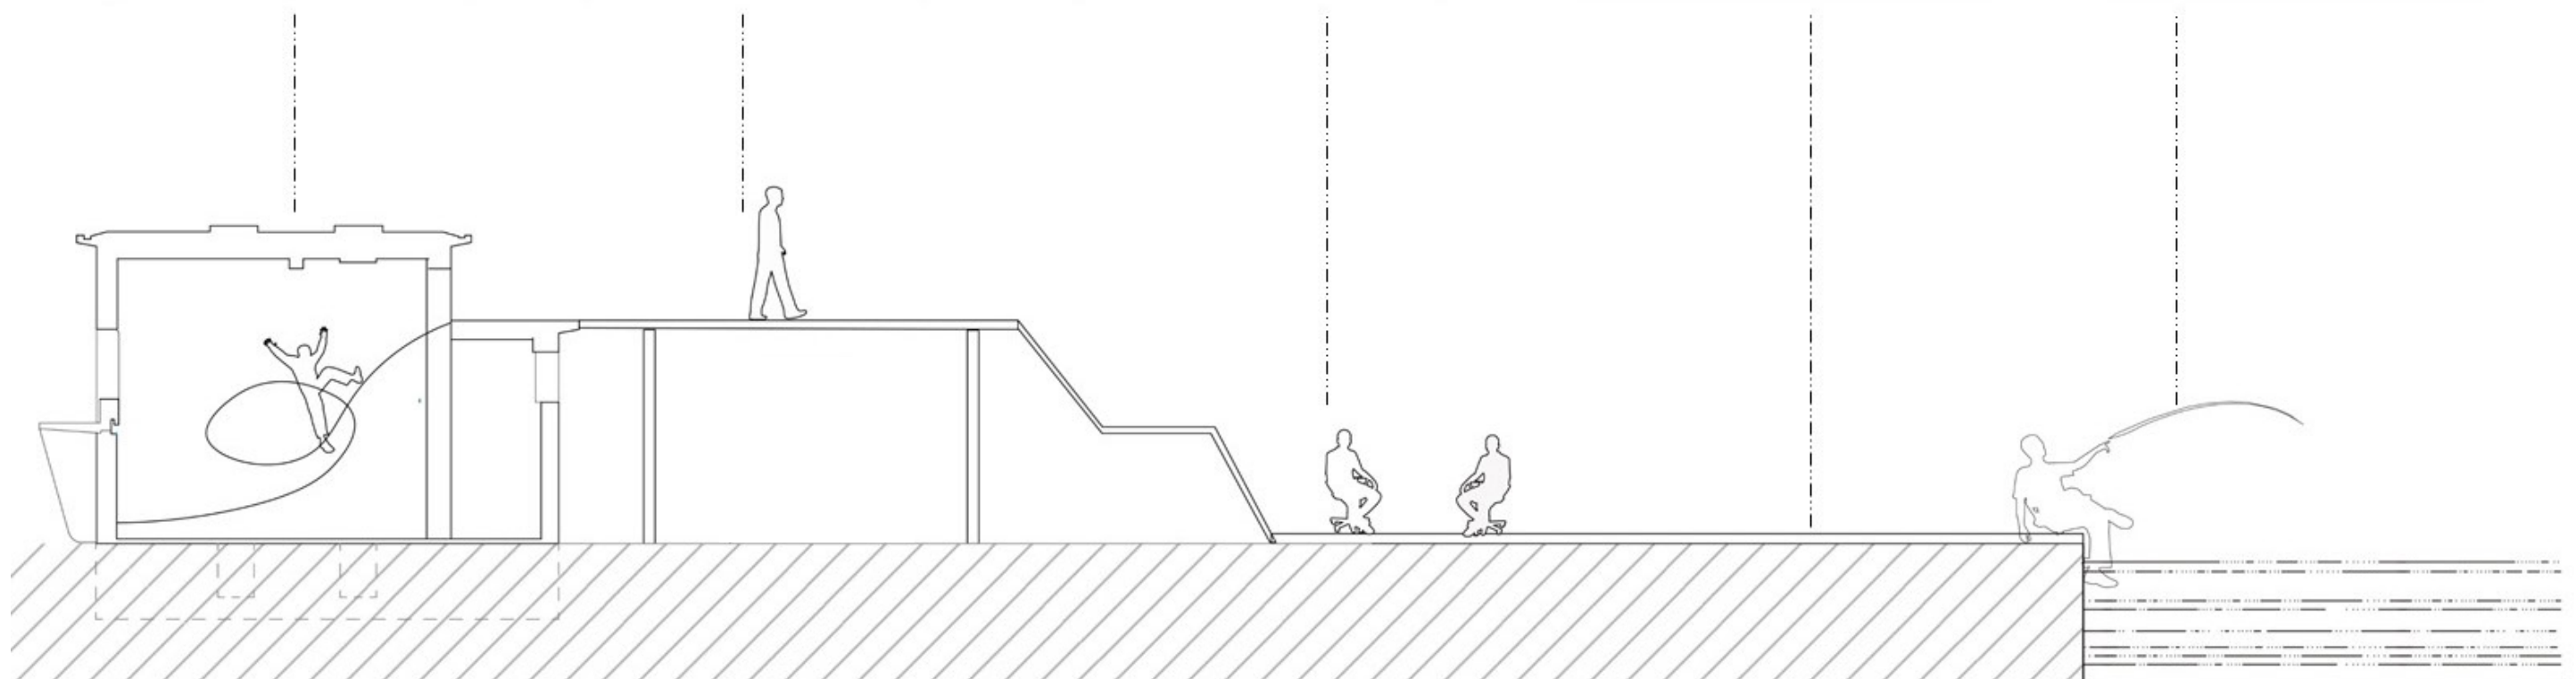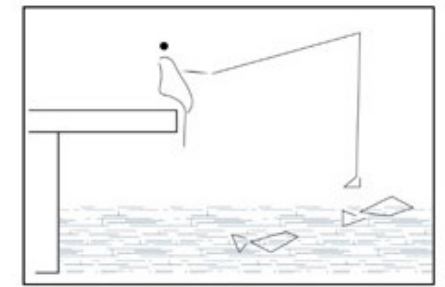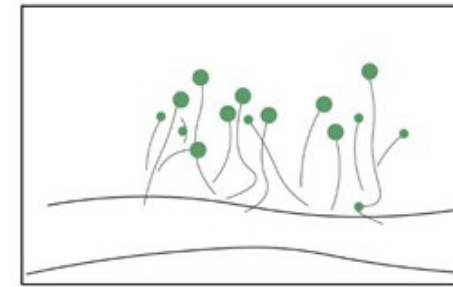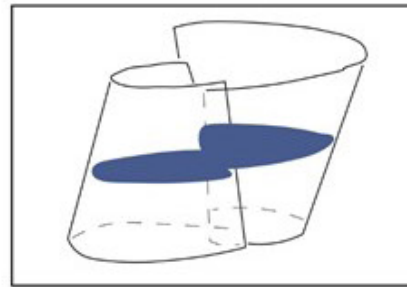
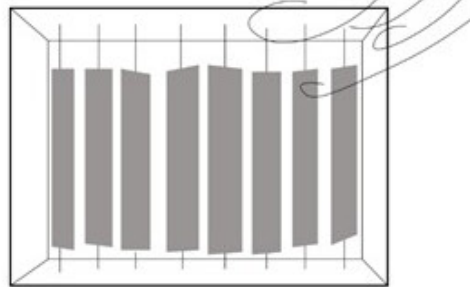
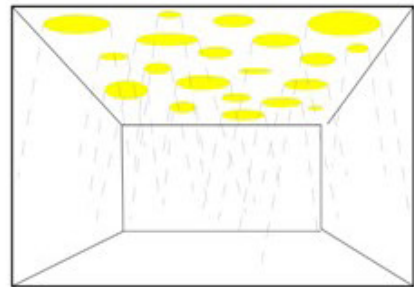




# FORM


## LOOK

Using net structure build staircase to emphasis original skylight

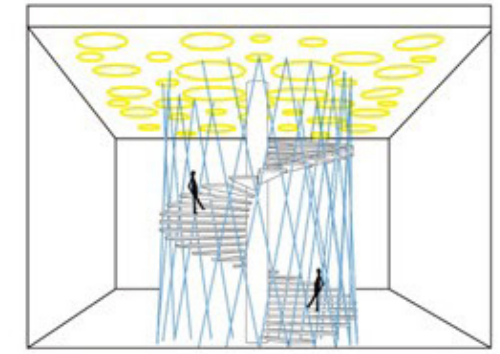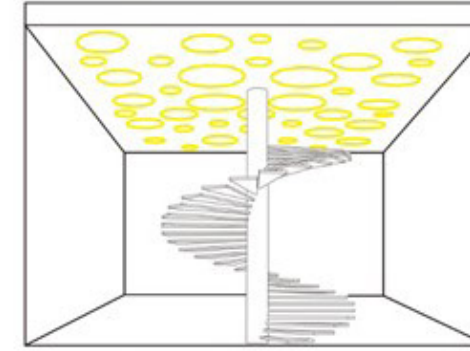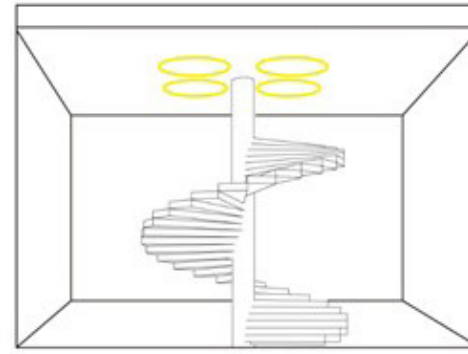





## LISTEN

Using steel pieces design bridge to make wind bell

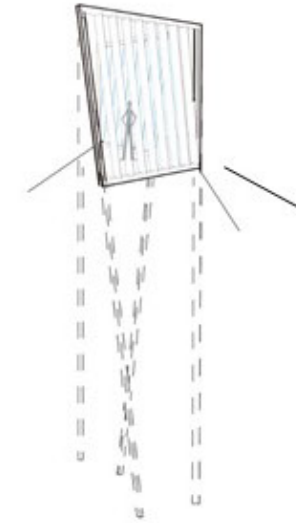


## TOUCH

Using surrounding structure make people feel warm to be communication space

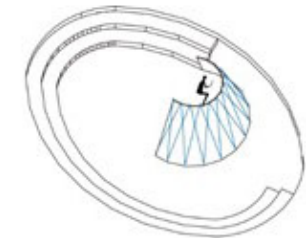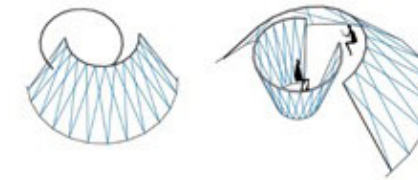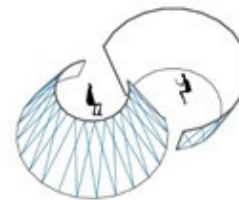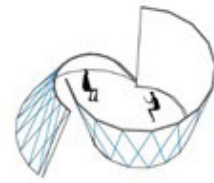


## SMELL

Using flavour shape design showcase of flower

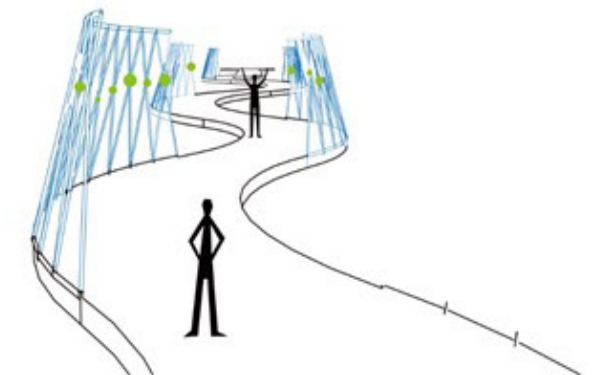

## TASTE

Using flavour shape design showcase for lower


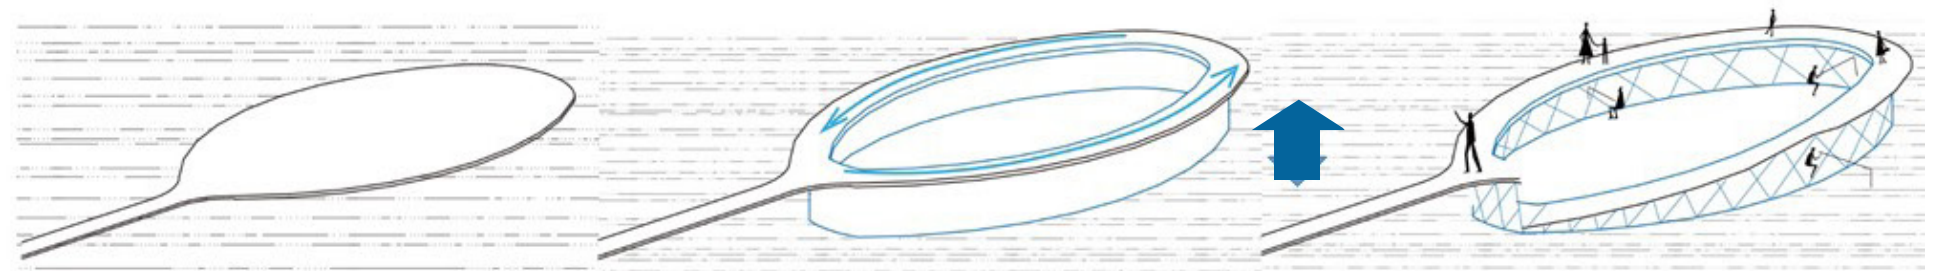






# PLAN

SCALE: 1:300




GROUND FLOOR PLAN

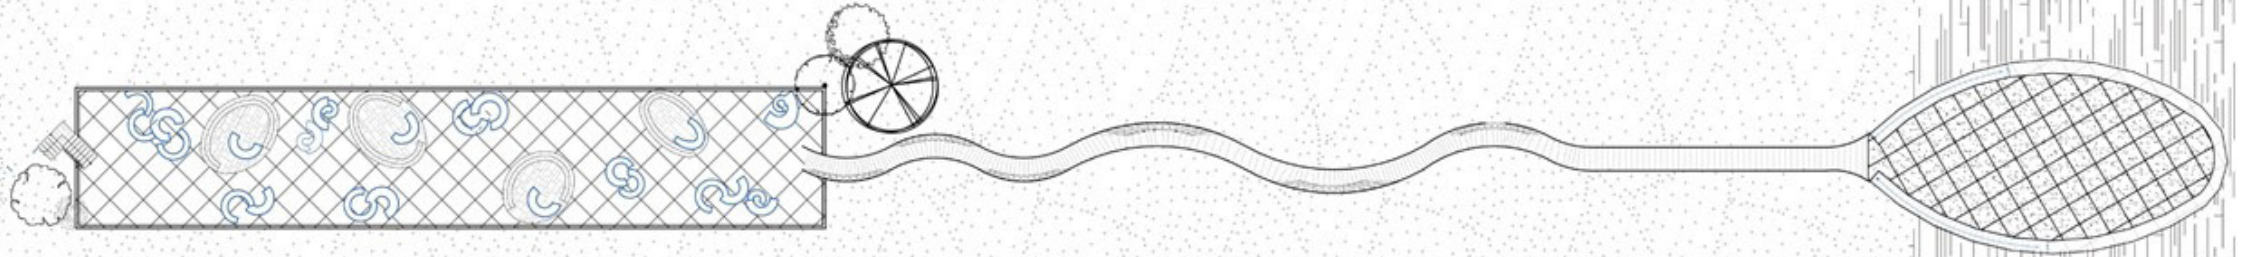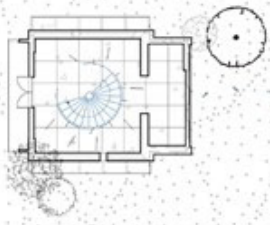

FIRST FLOOR PLAN

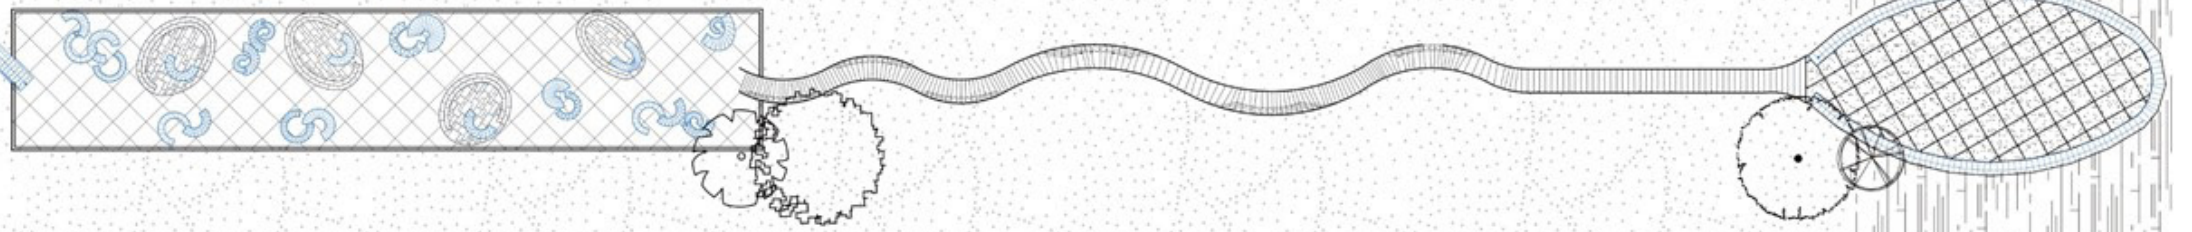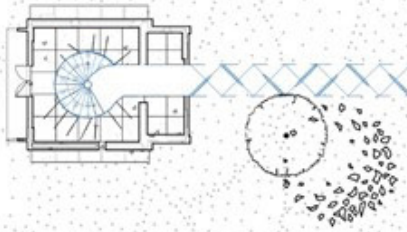

CEILING FLOOR PLAN

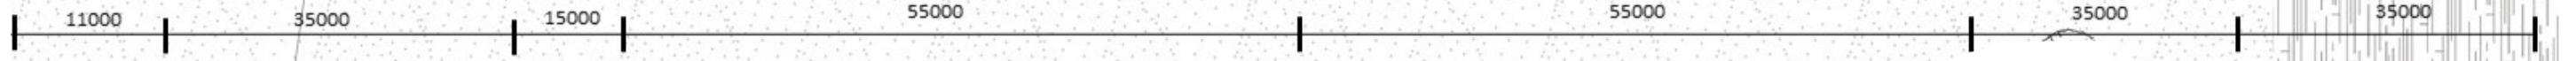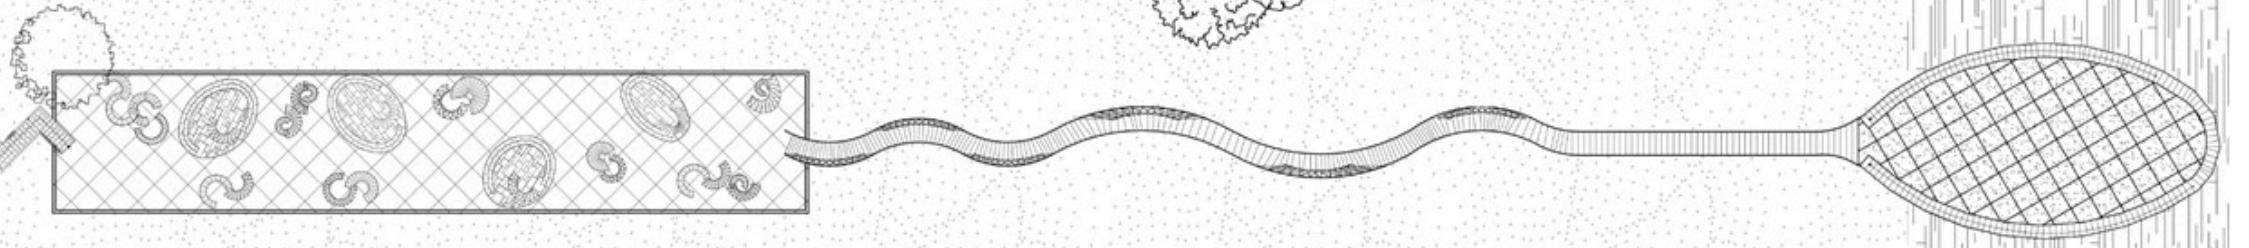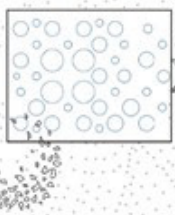




# SECTION



SECTION A



SECTION B

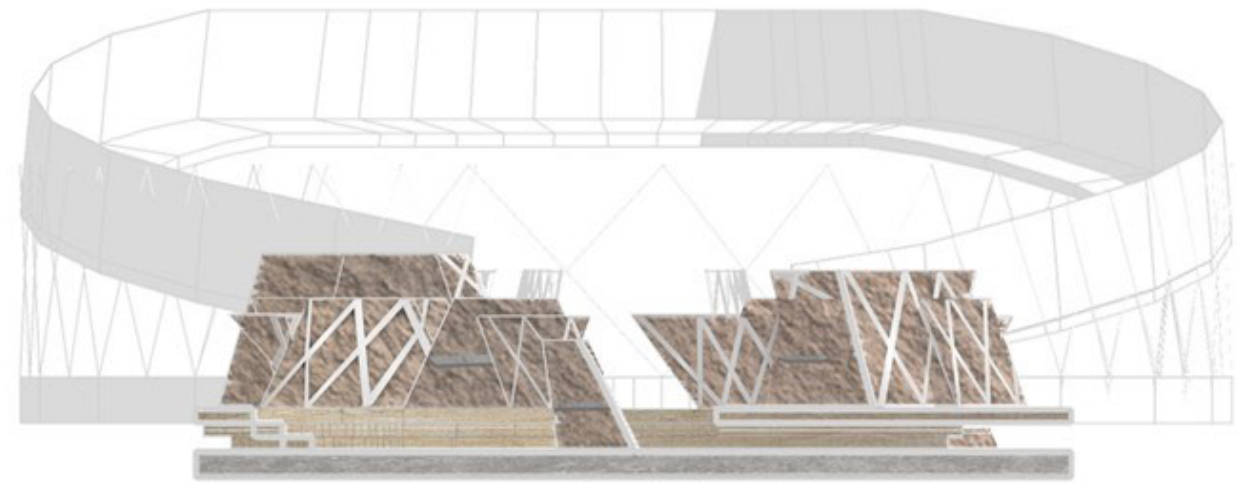

SECTION C



SECTION E




SECTION D






# ENTRANCE

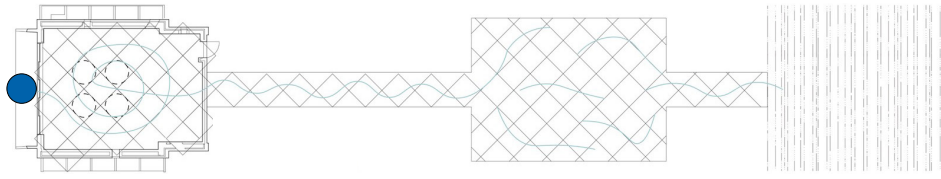




# LOOKING

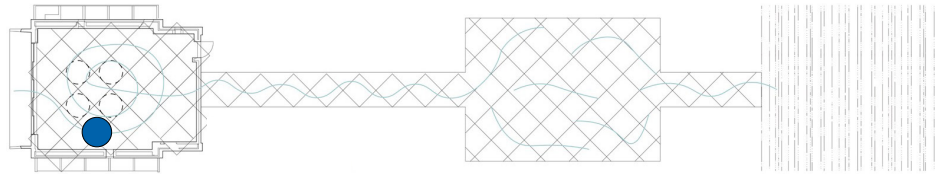




# LOOKING-LISTENING


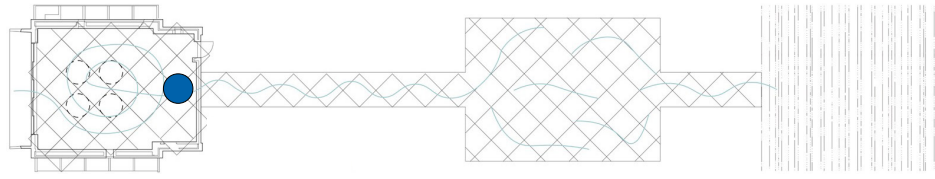




# LISTENING

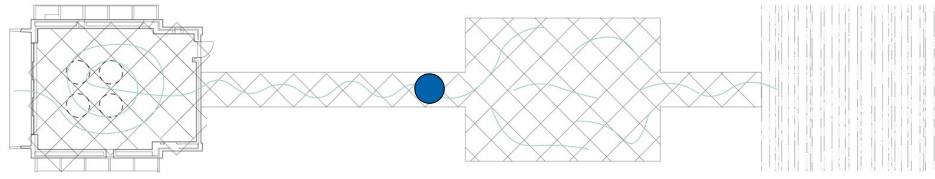


# TOUCHING

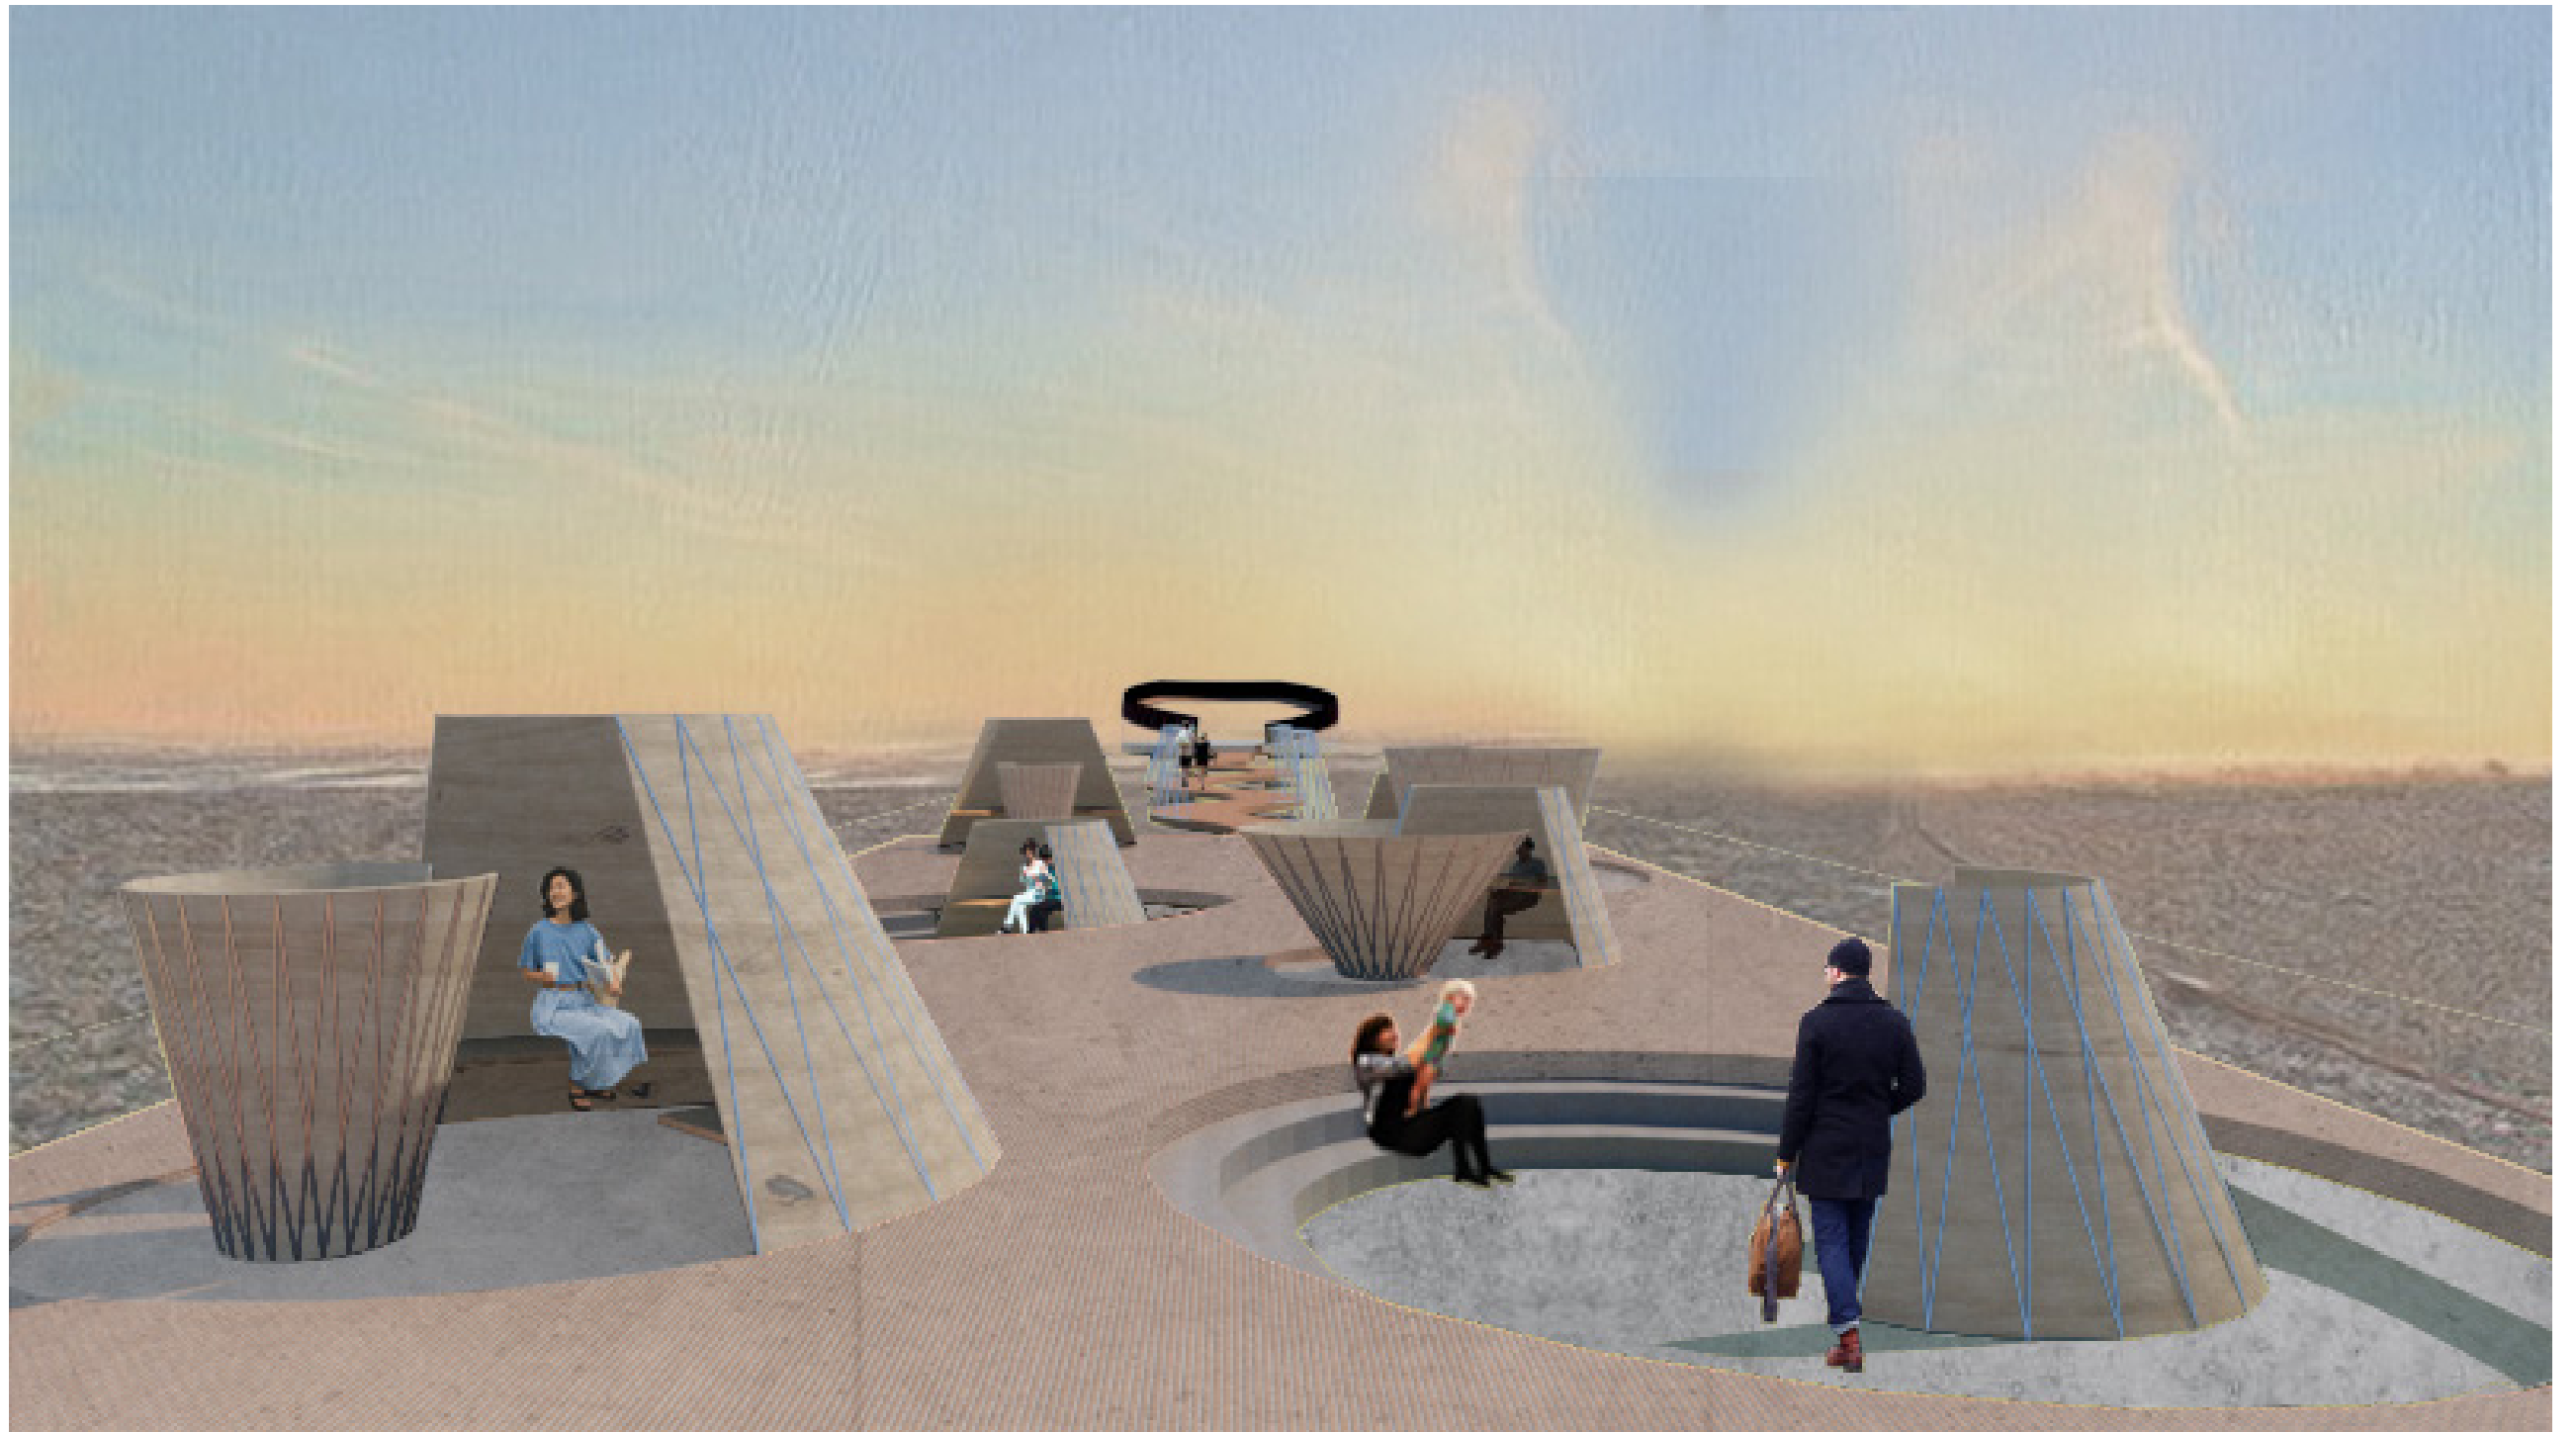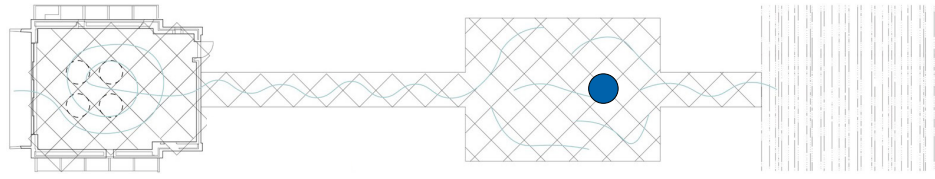




# SMELLING

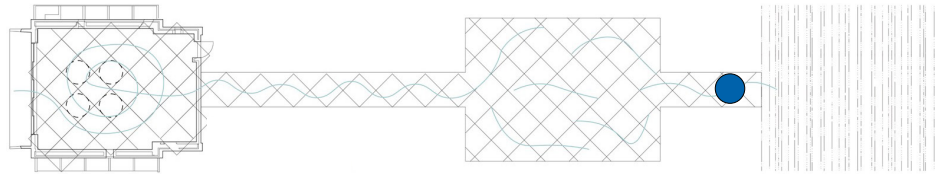


# TASTING

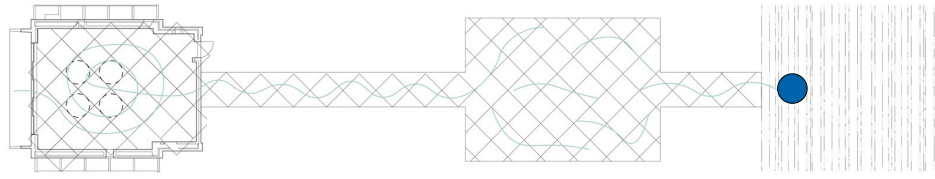



# DETAIL - LOOKING

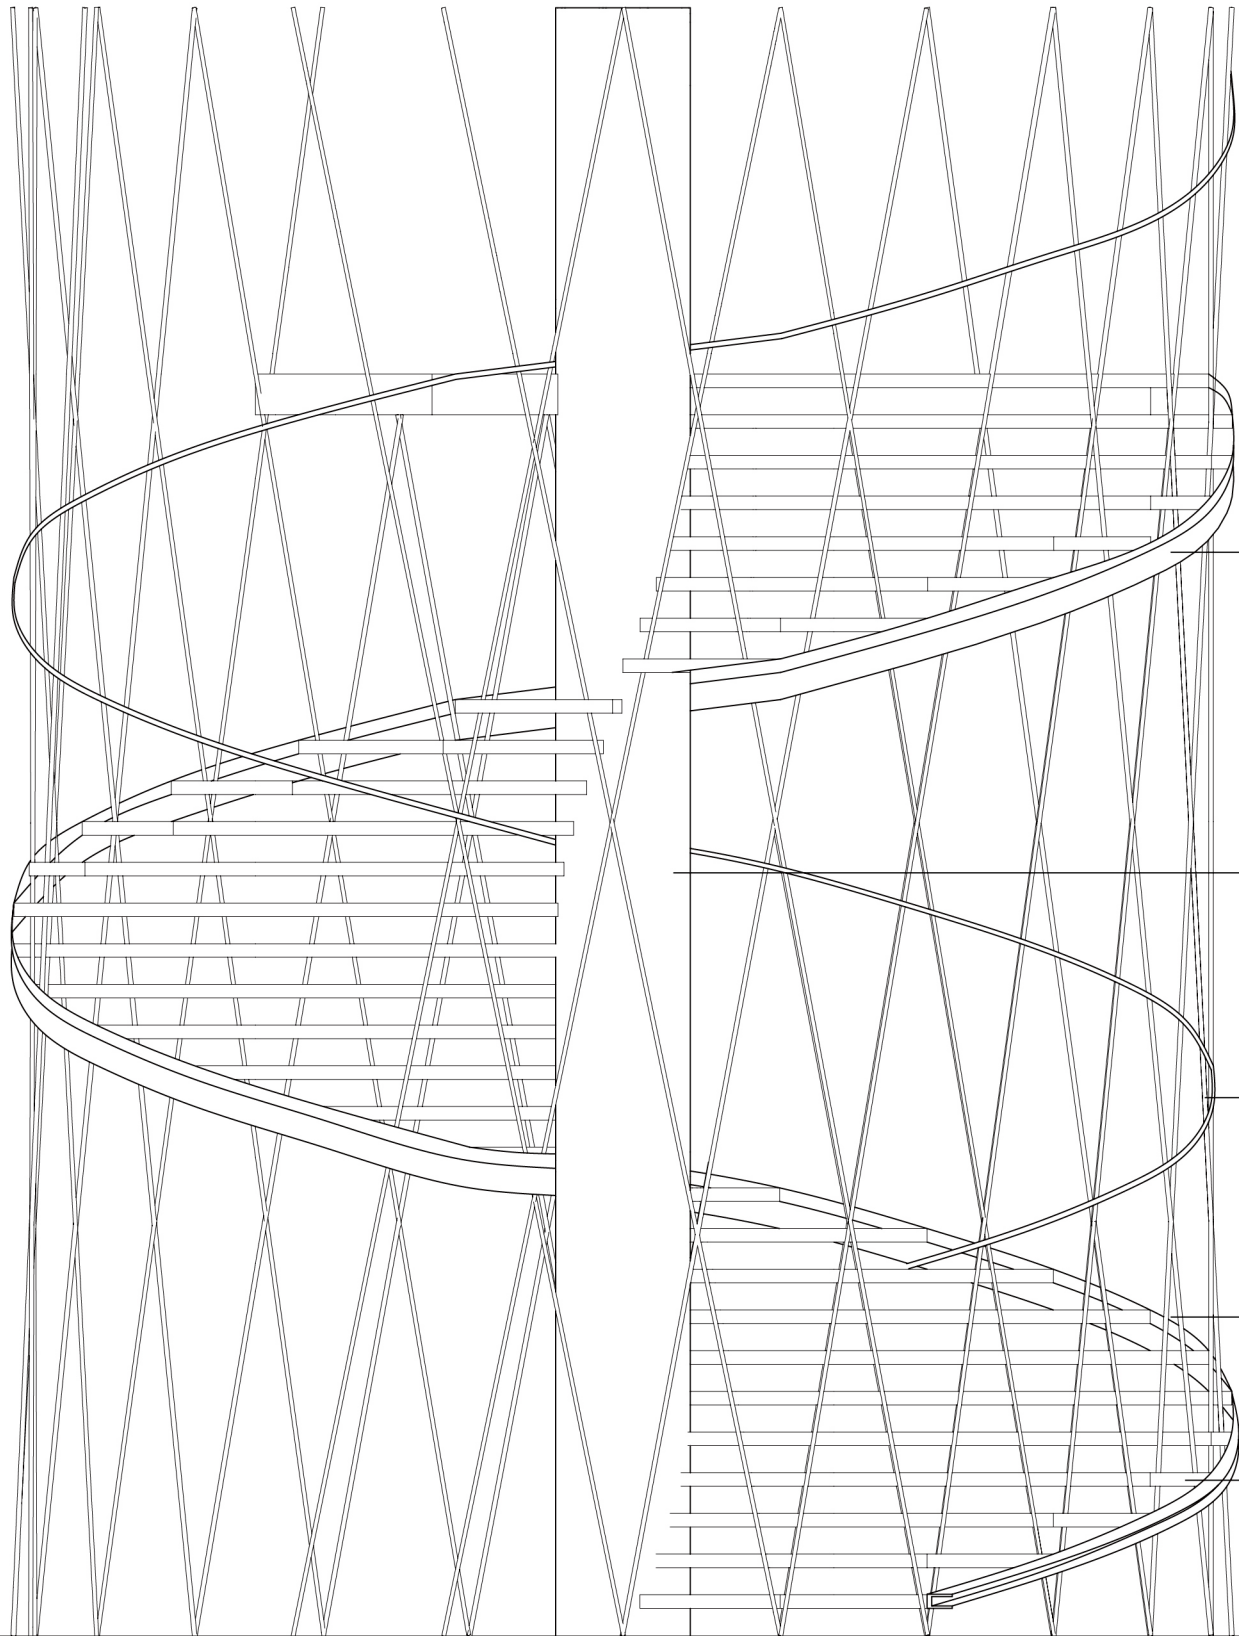


Iron Sheets-Thickness: 50mm

Glass Column-Radius: 200mm

Stair Handrail-Iron Tube-Radius: 20mm

Triangular Prism-Side Length(Radius): 15mm

Step-Glass Plate-Thickness: 50mm


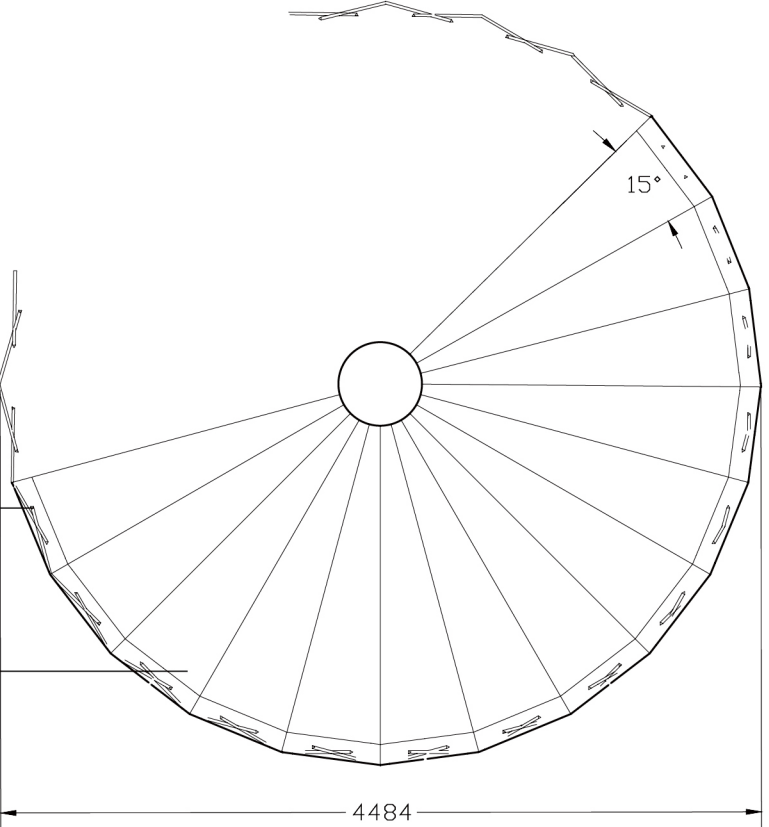





# DETAIL - TOUCHING

## The Structure of Touch Seating

The structure of touch seating is composed of many inclined pine pieces connected by iron pieces, and the net structure is used to fix the ground.

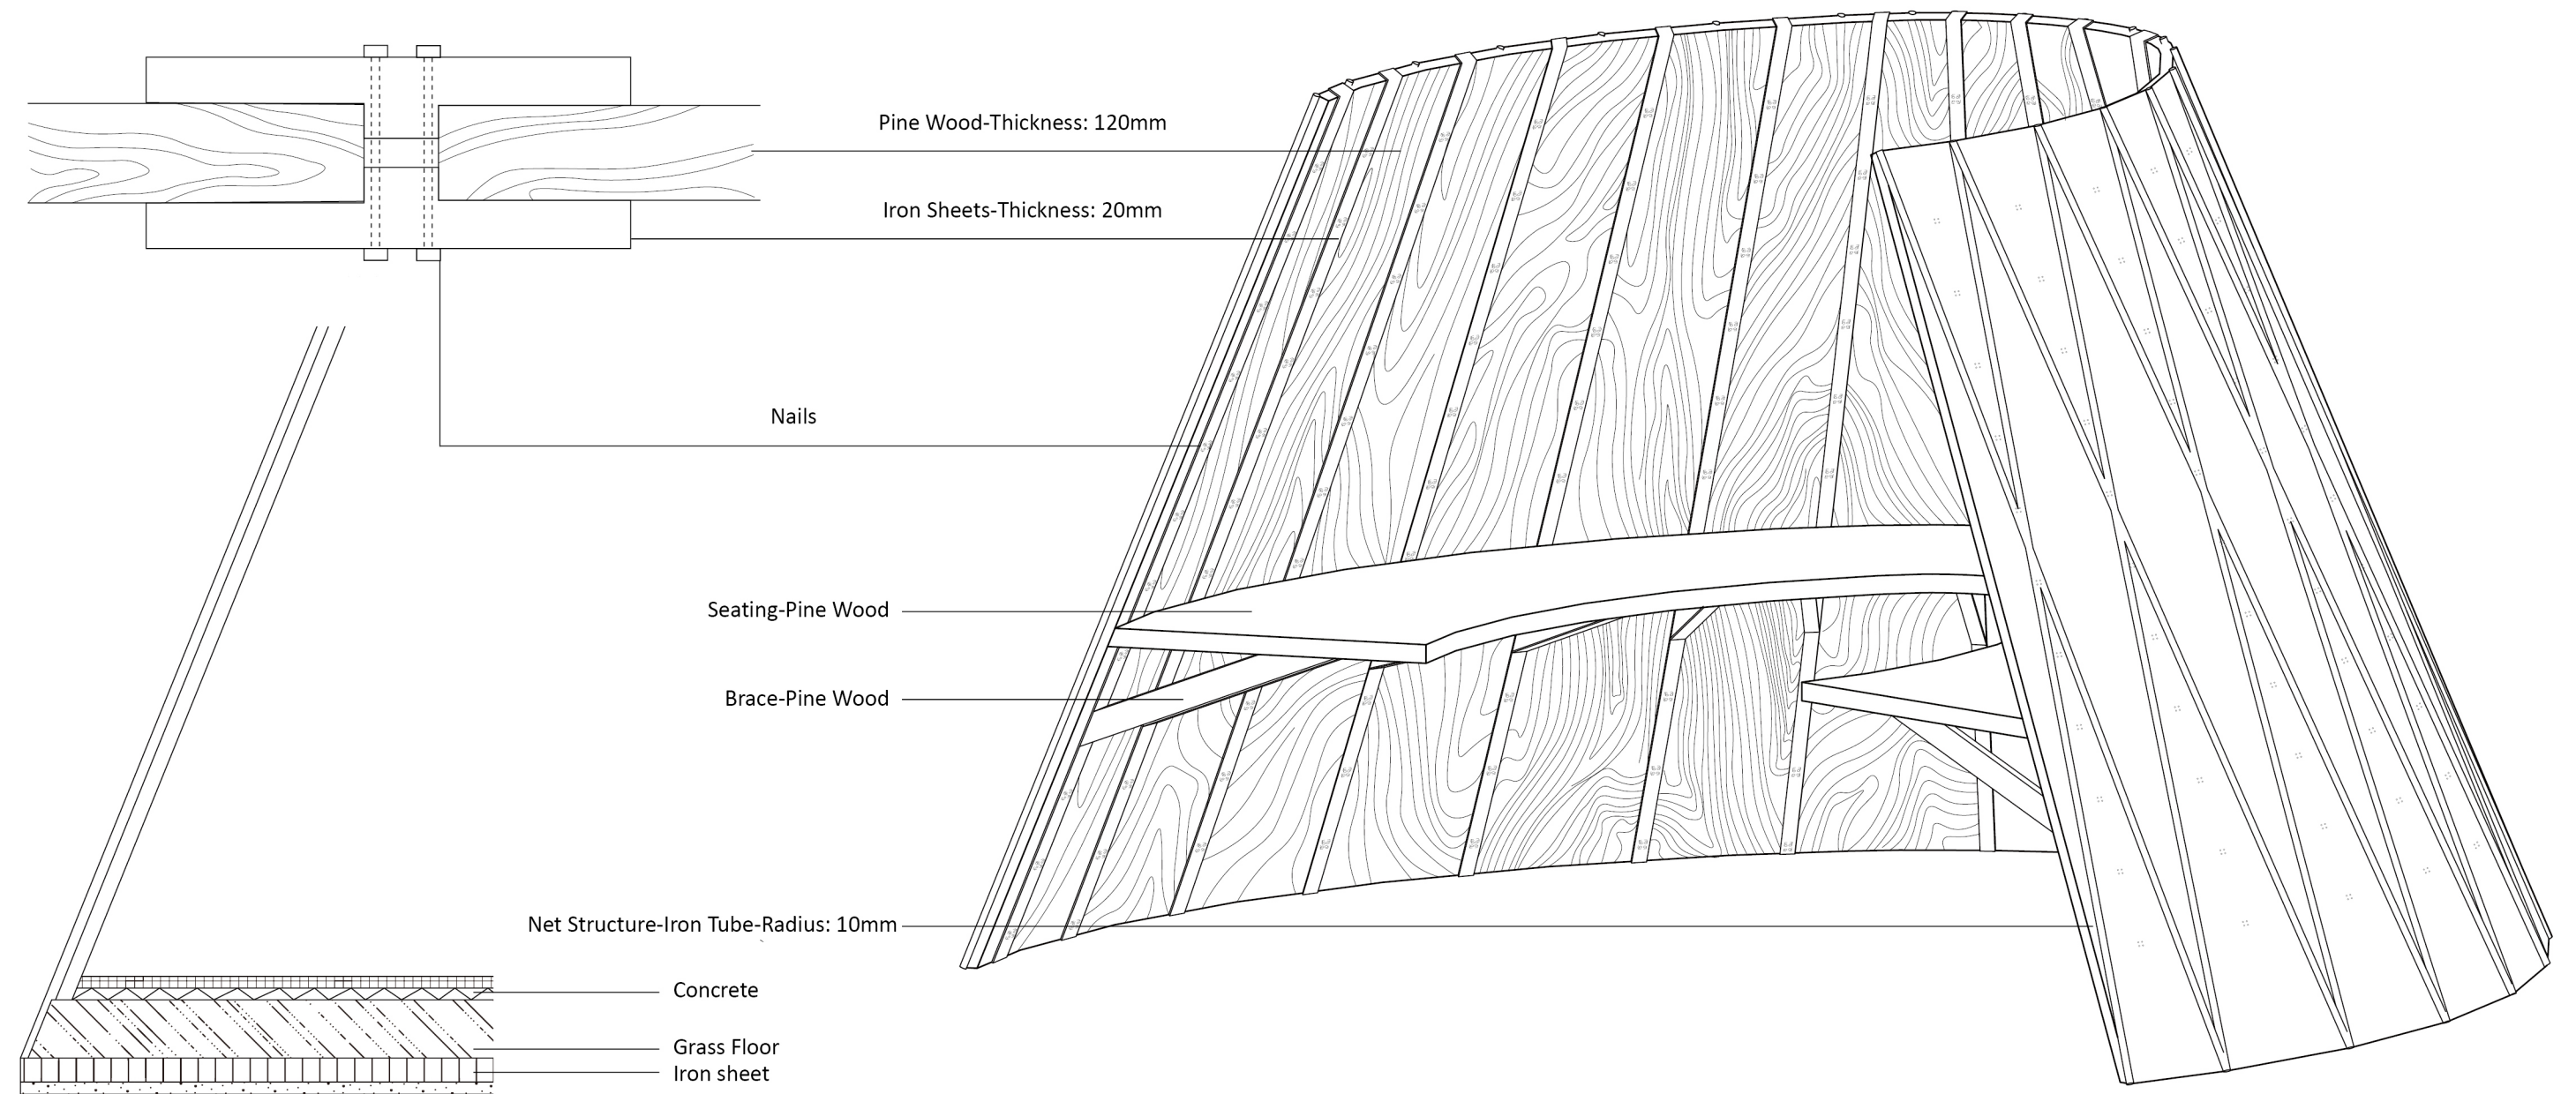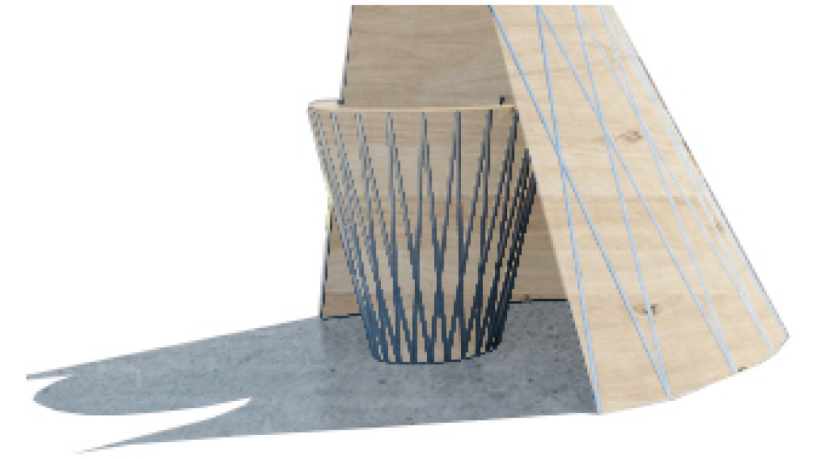




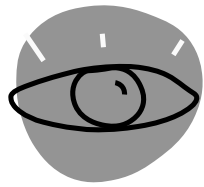

**LOOKING**




**LISTENING**

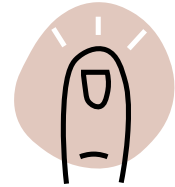

**TOUCHING**



**SMELLING**

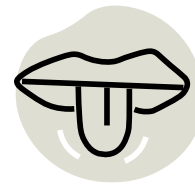

**TASTEING**