



URBAN SANCTUARY


SELECTED drawings

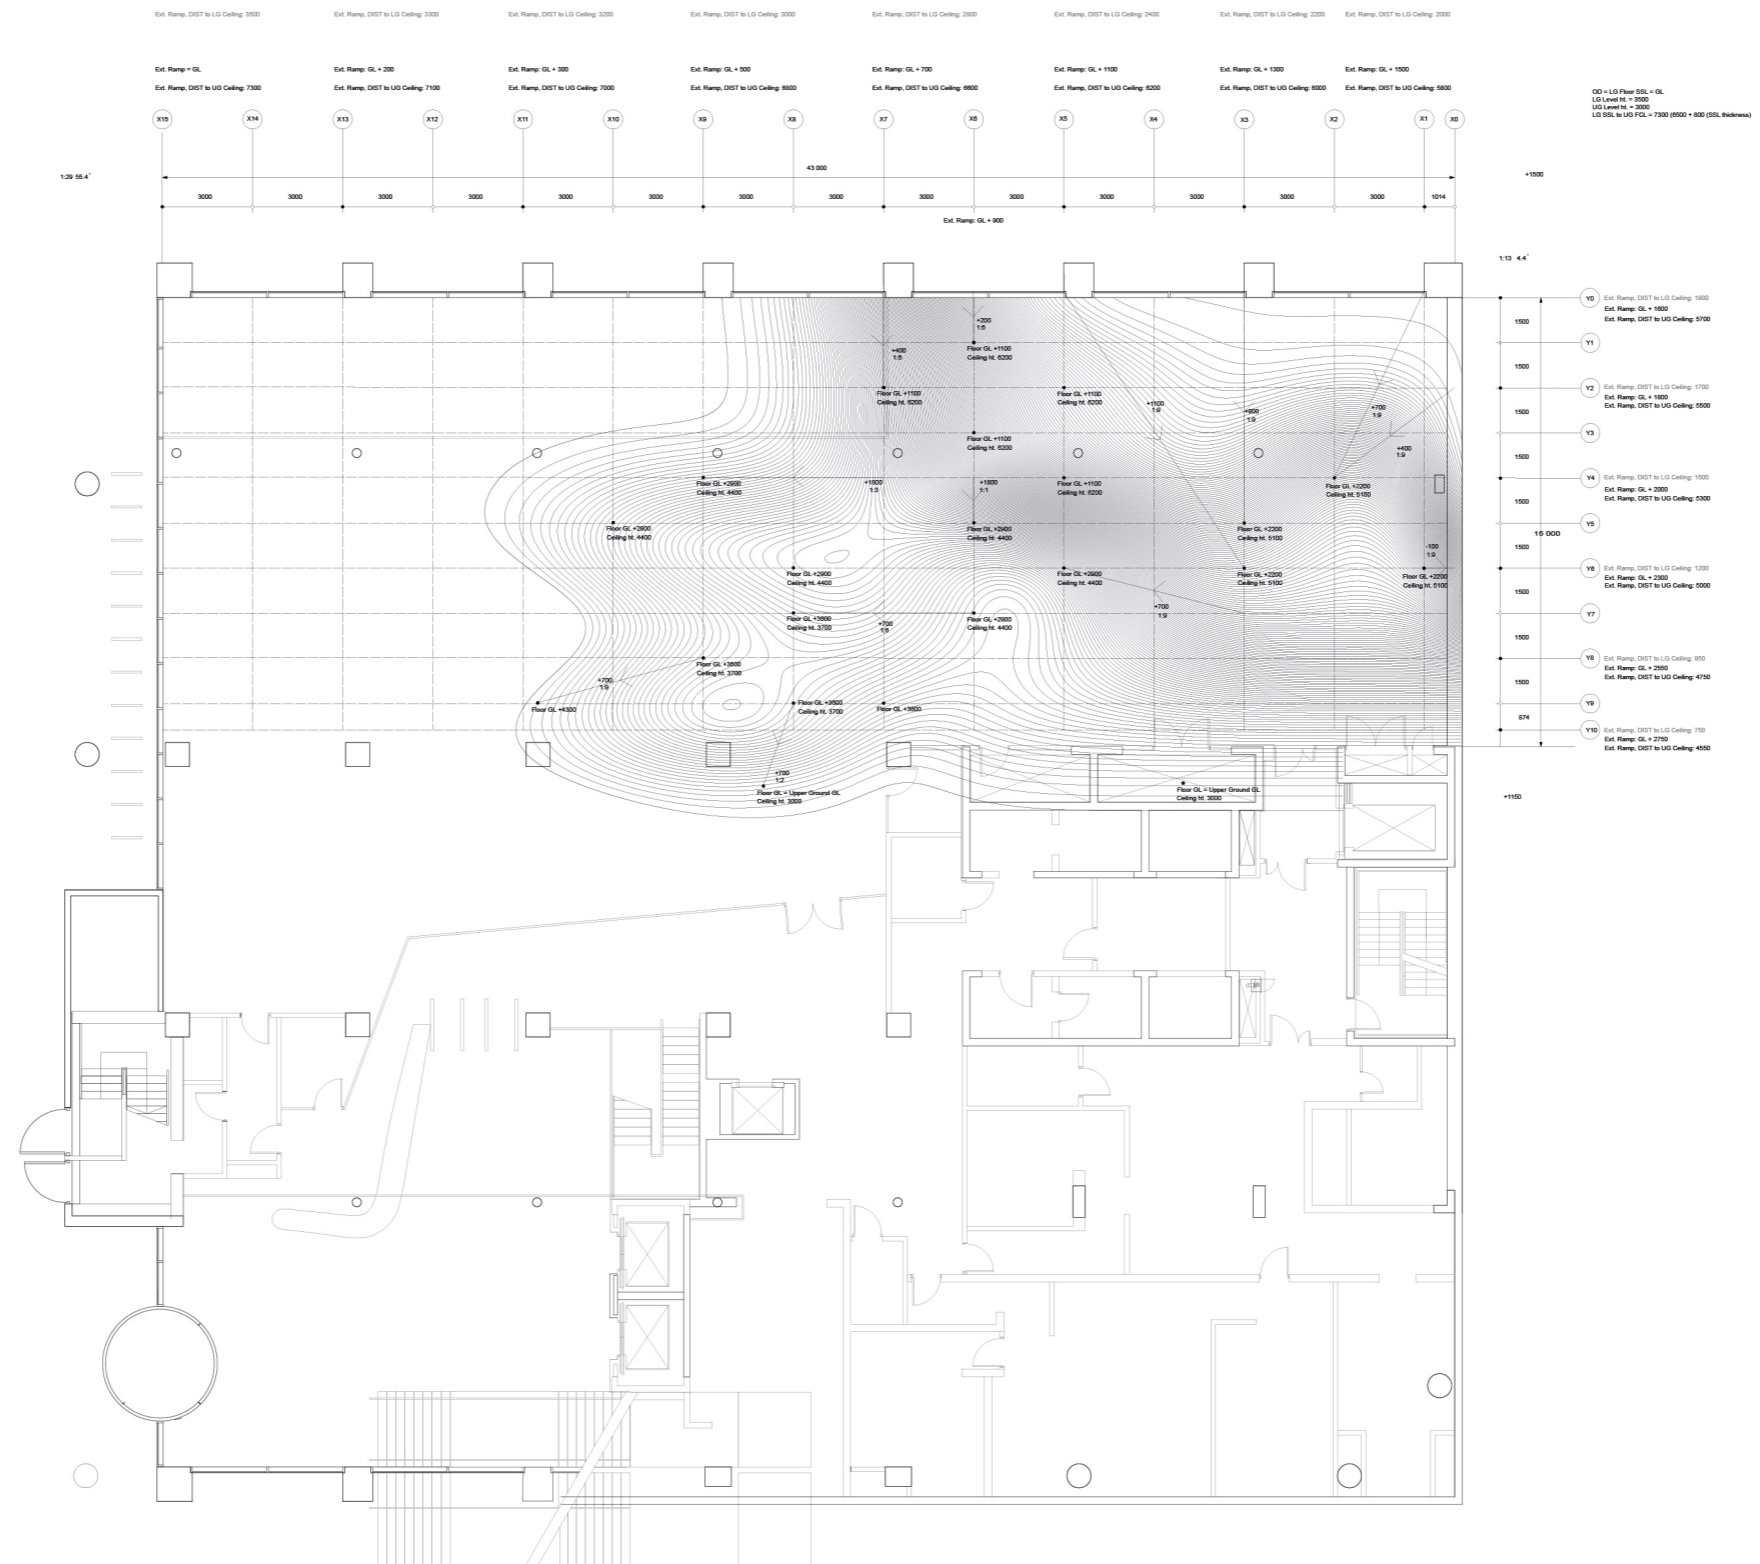


Lower Ground Level, the entrance  
Urban Sanctuary

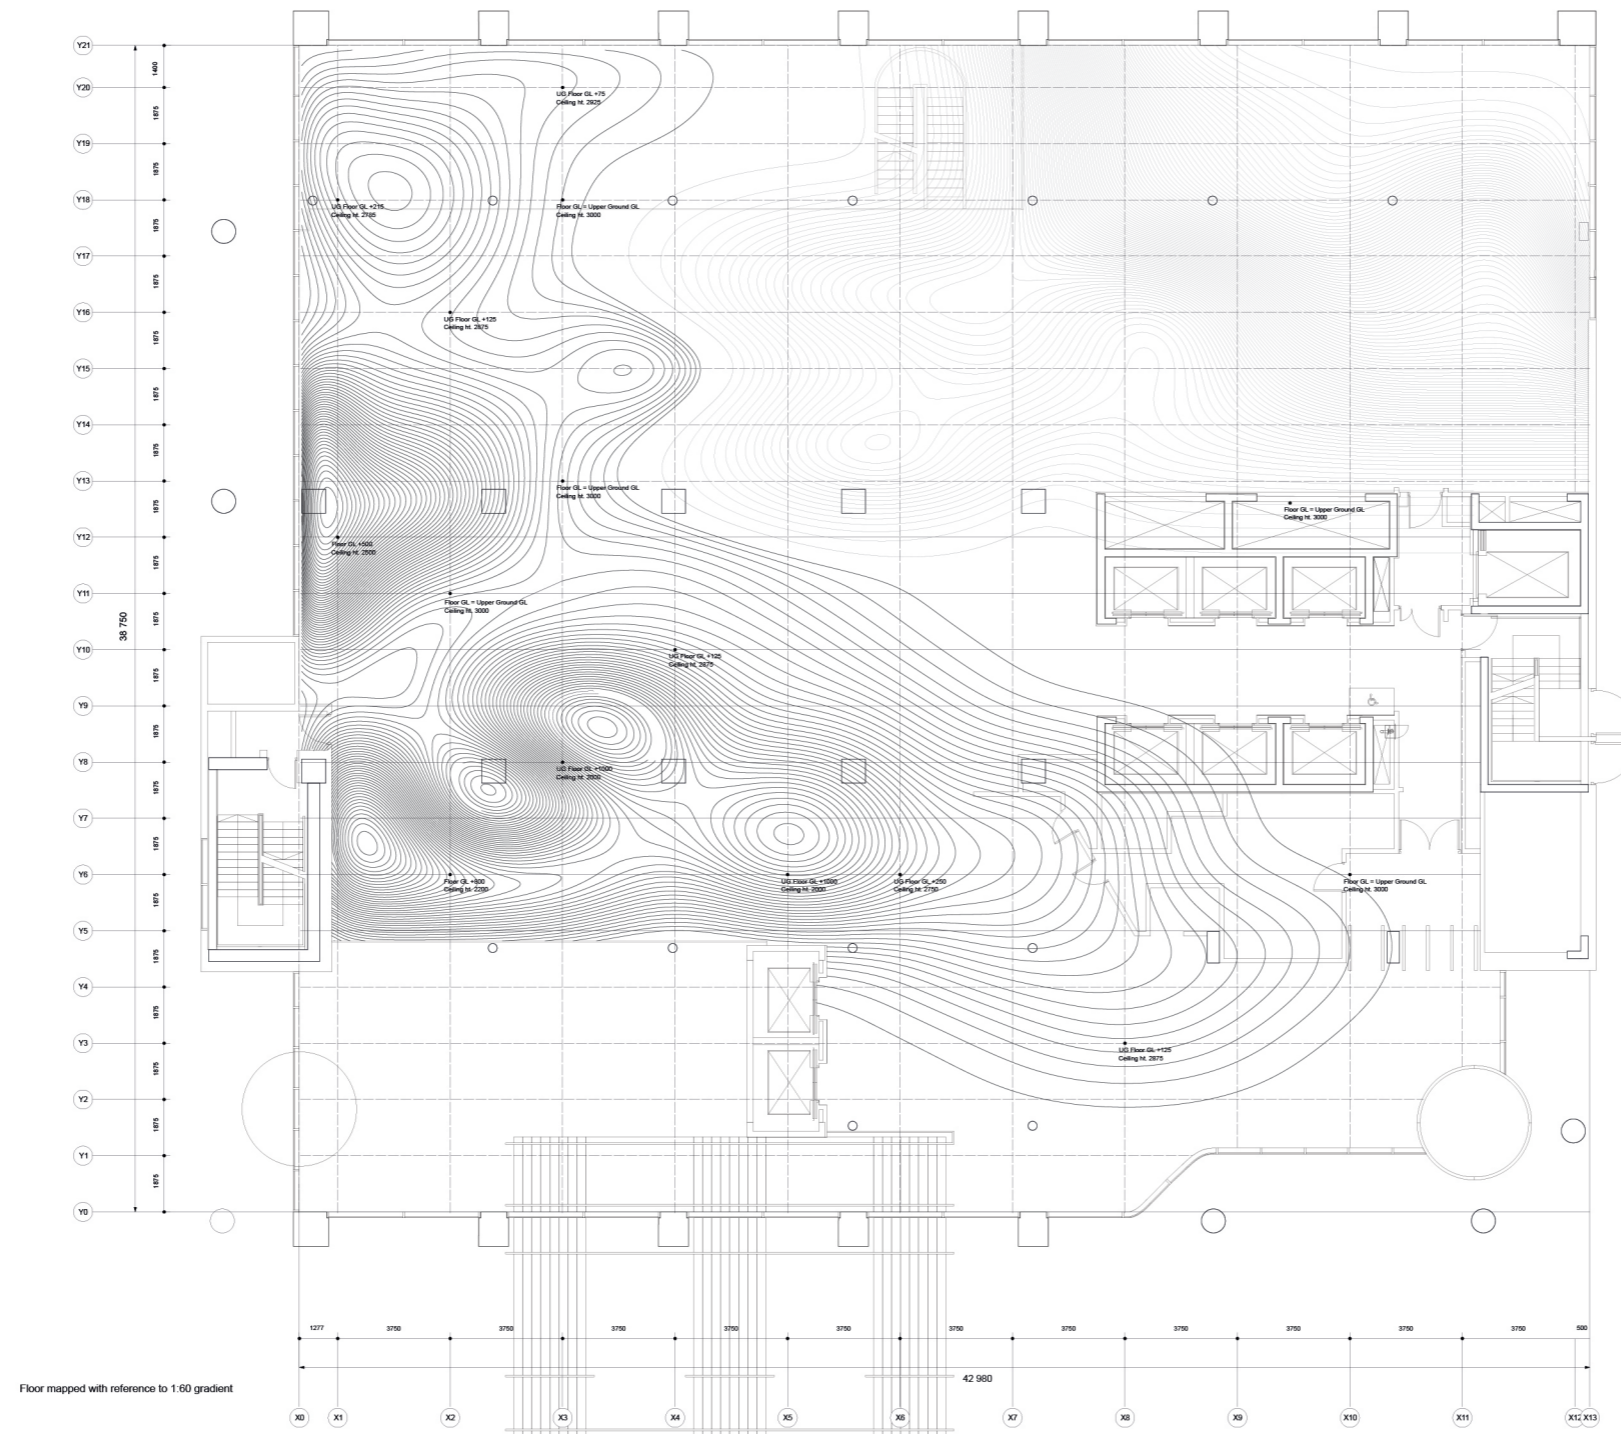


Upper Ground Level, the entrance  
Urban Sanctuary

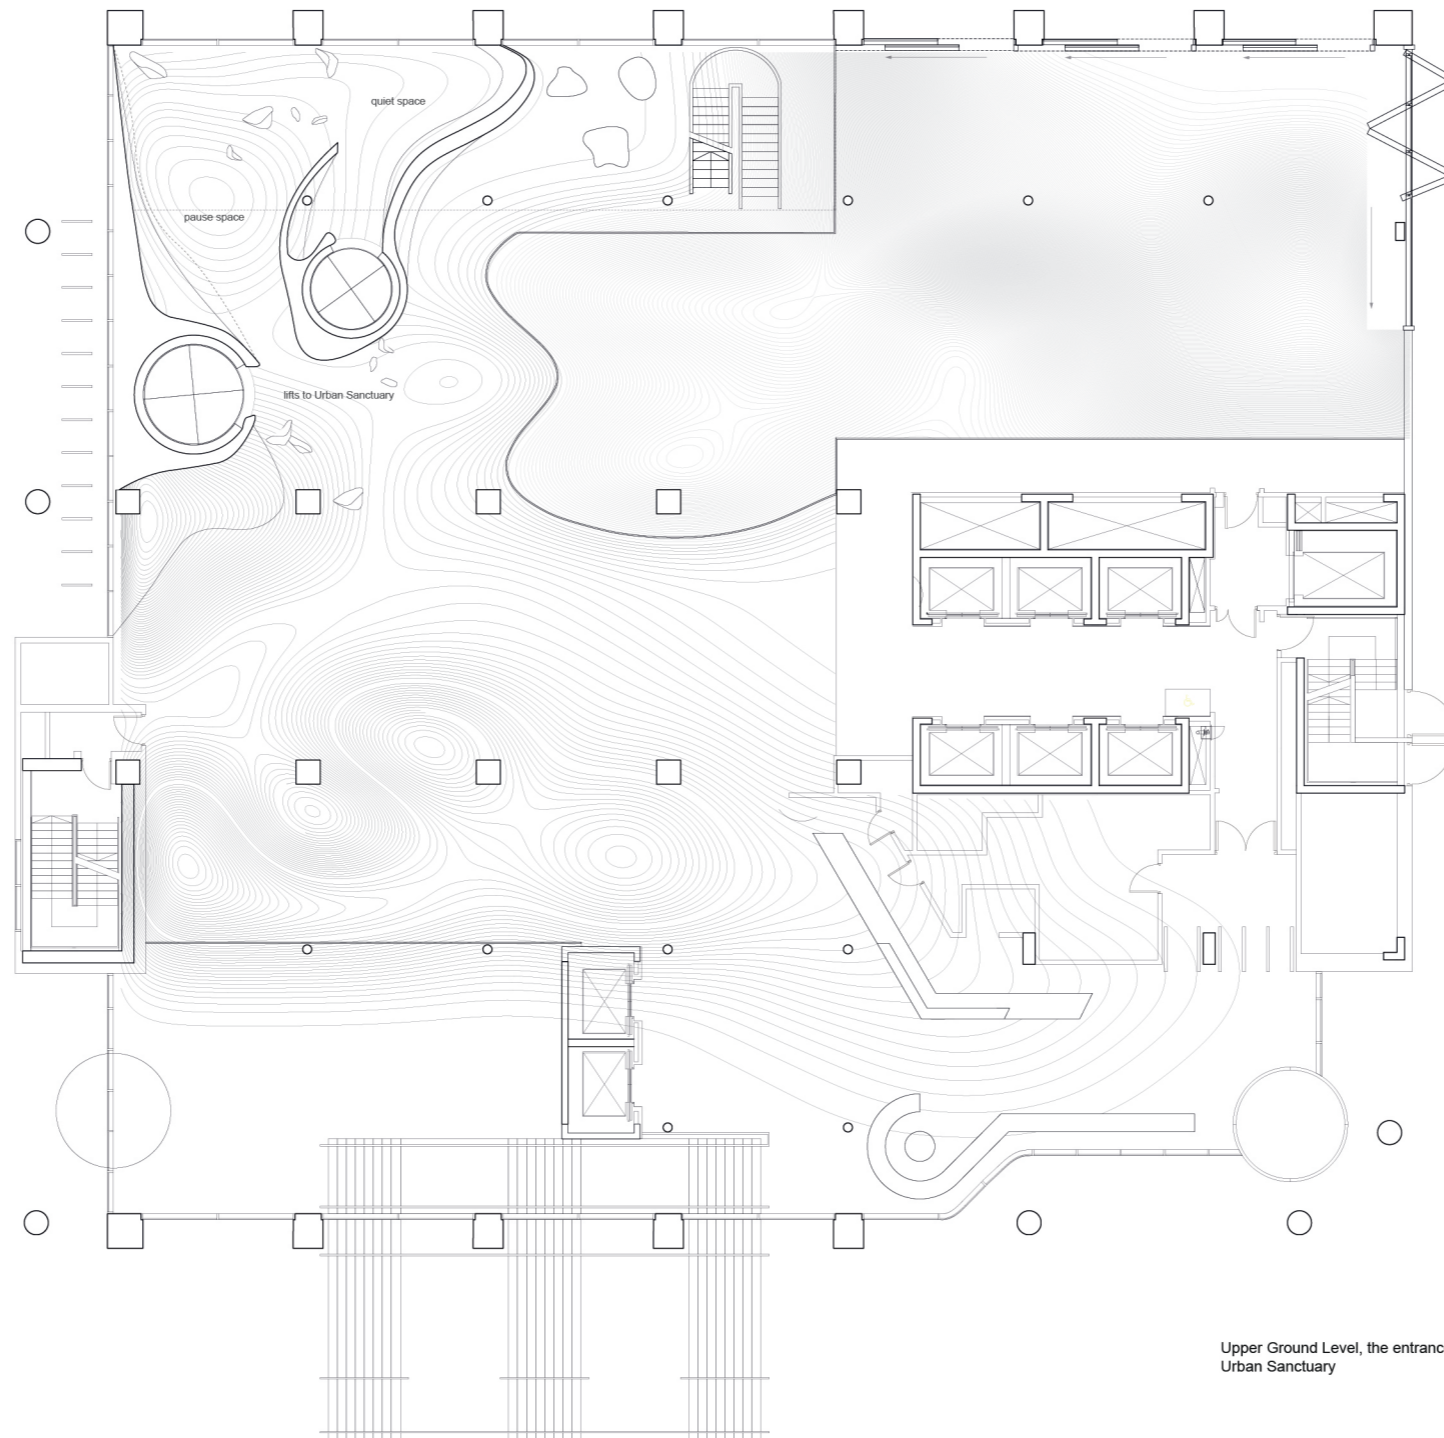


# PAUSE SPACE, LEVEL 5

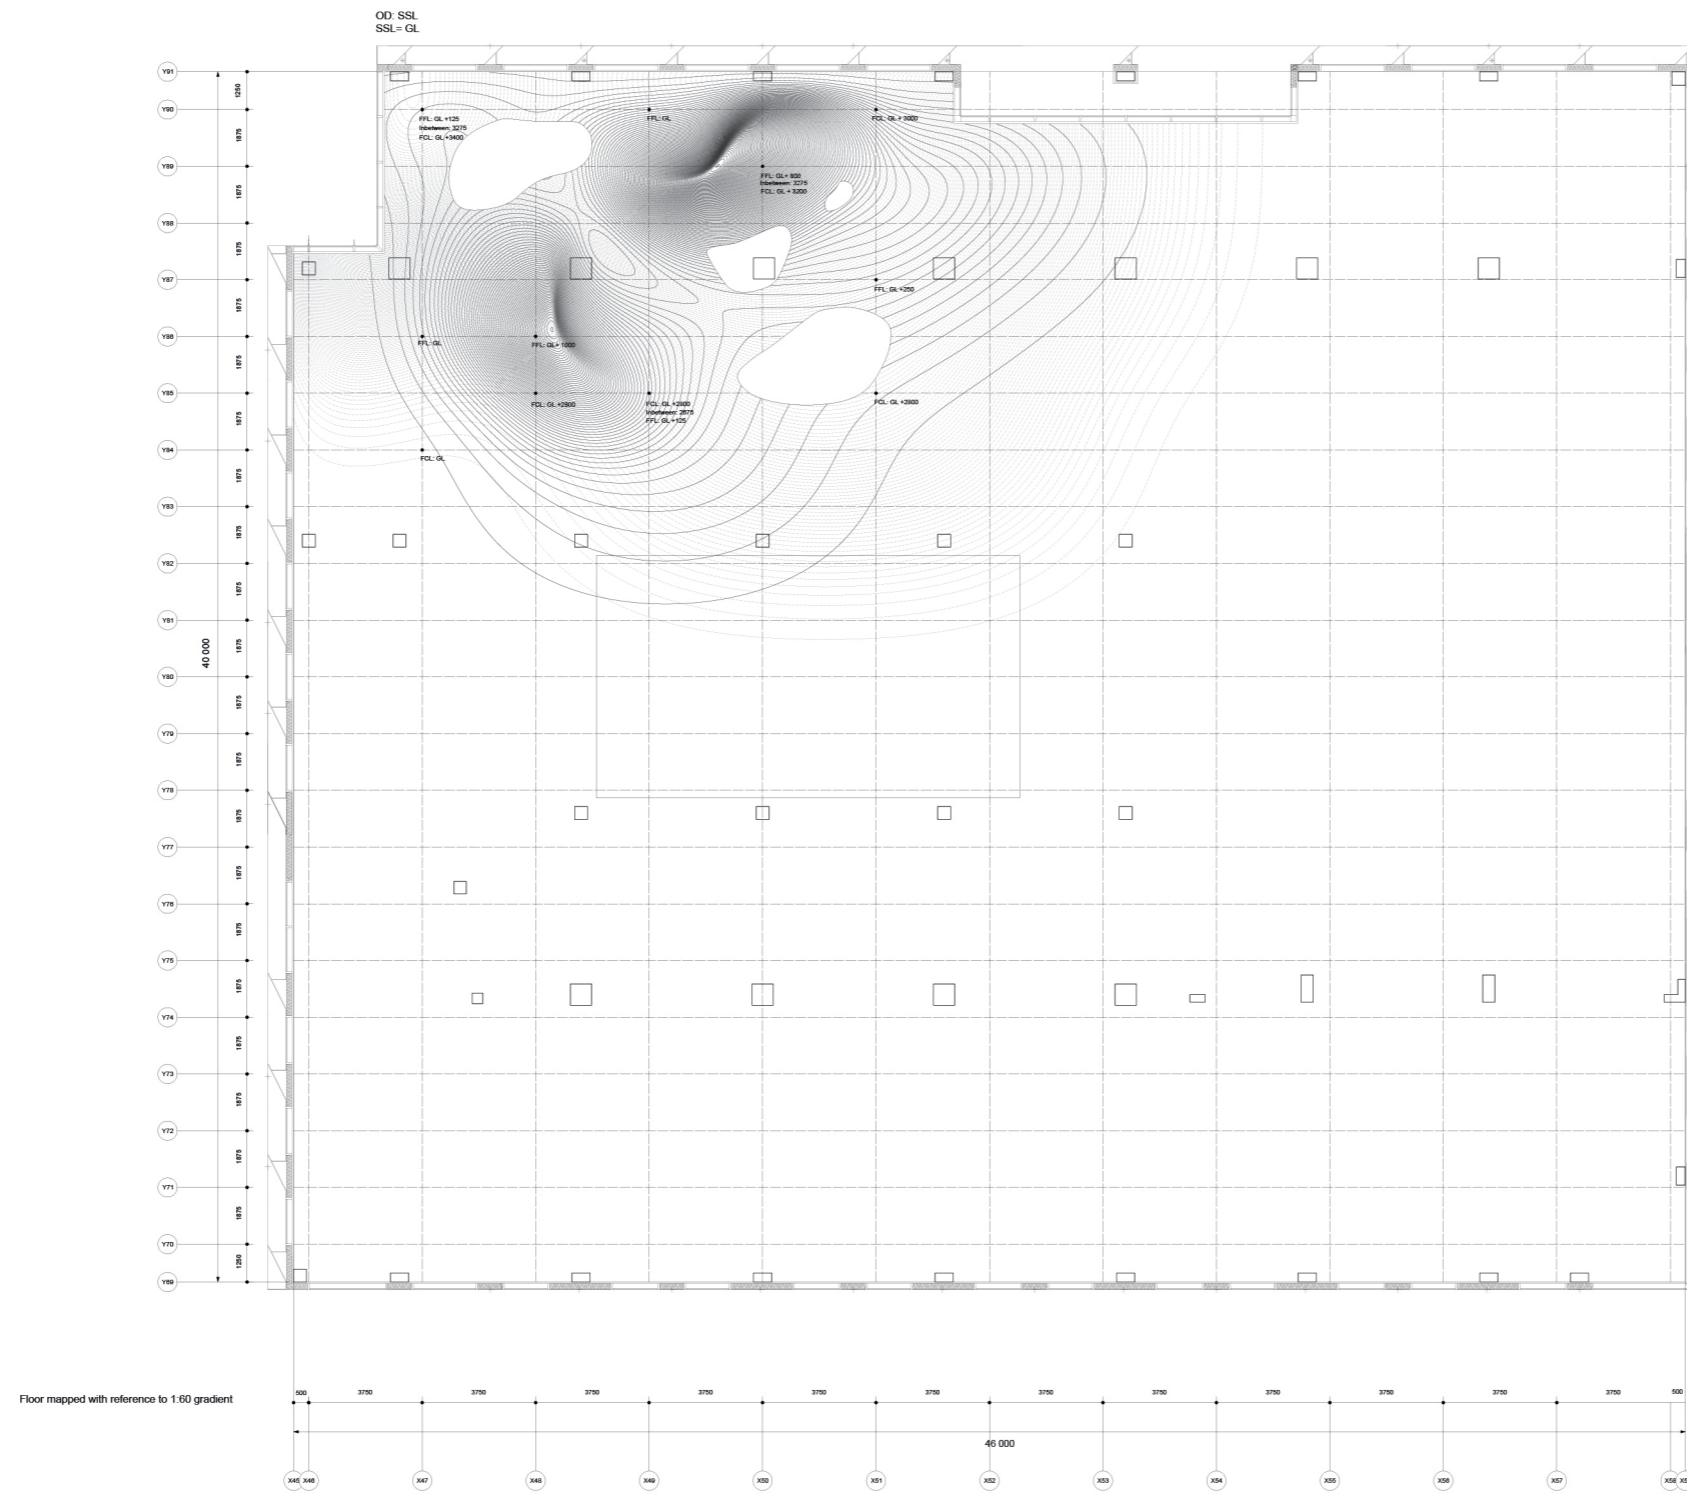

Level 5, the Pause space  
Urban Sanctuary  
1/250

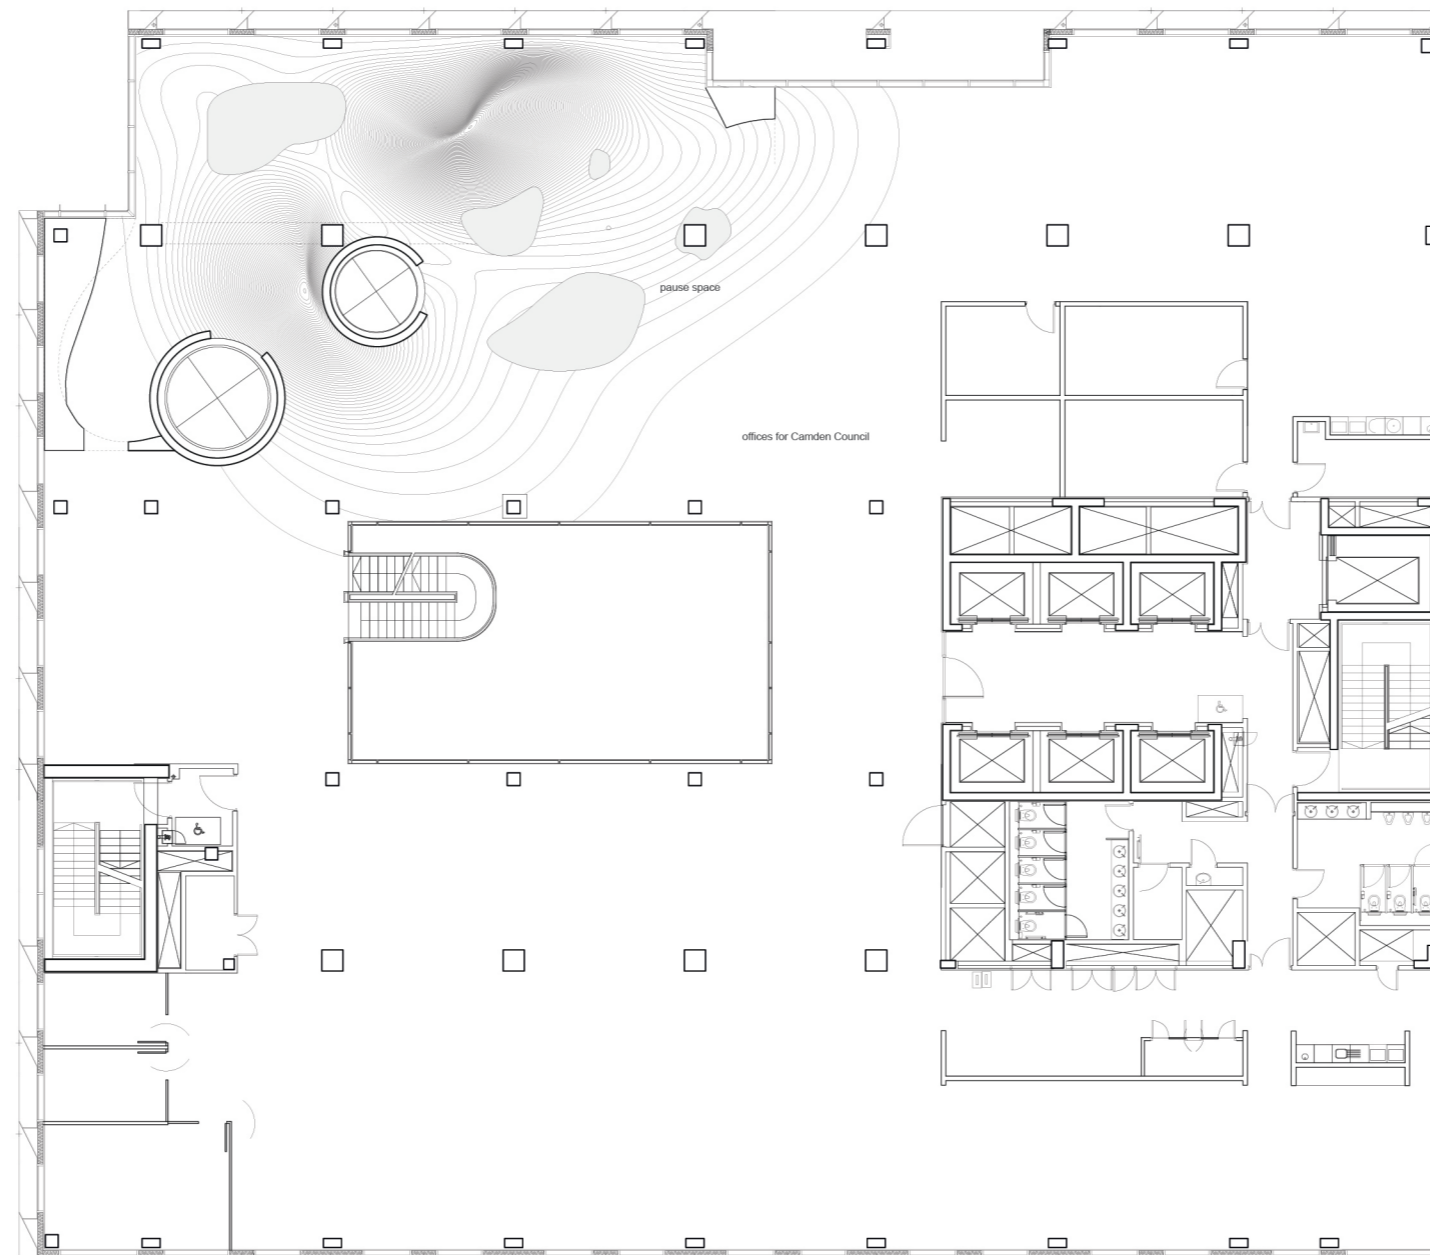


Level 5, the Pause space  
Urban Sanctuary  
1/250

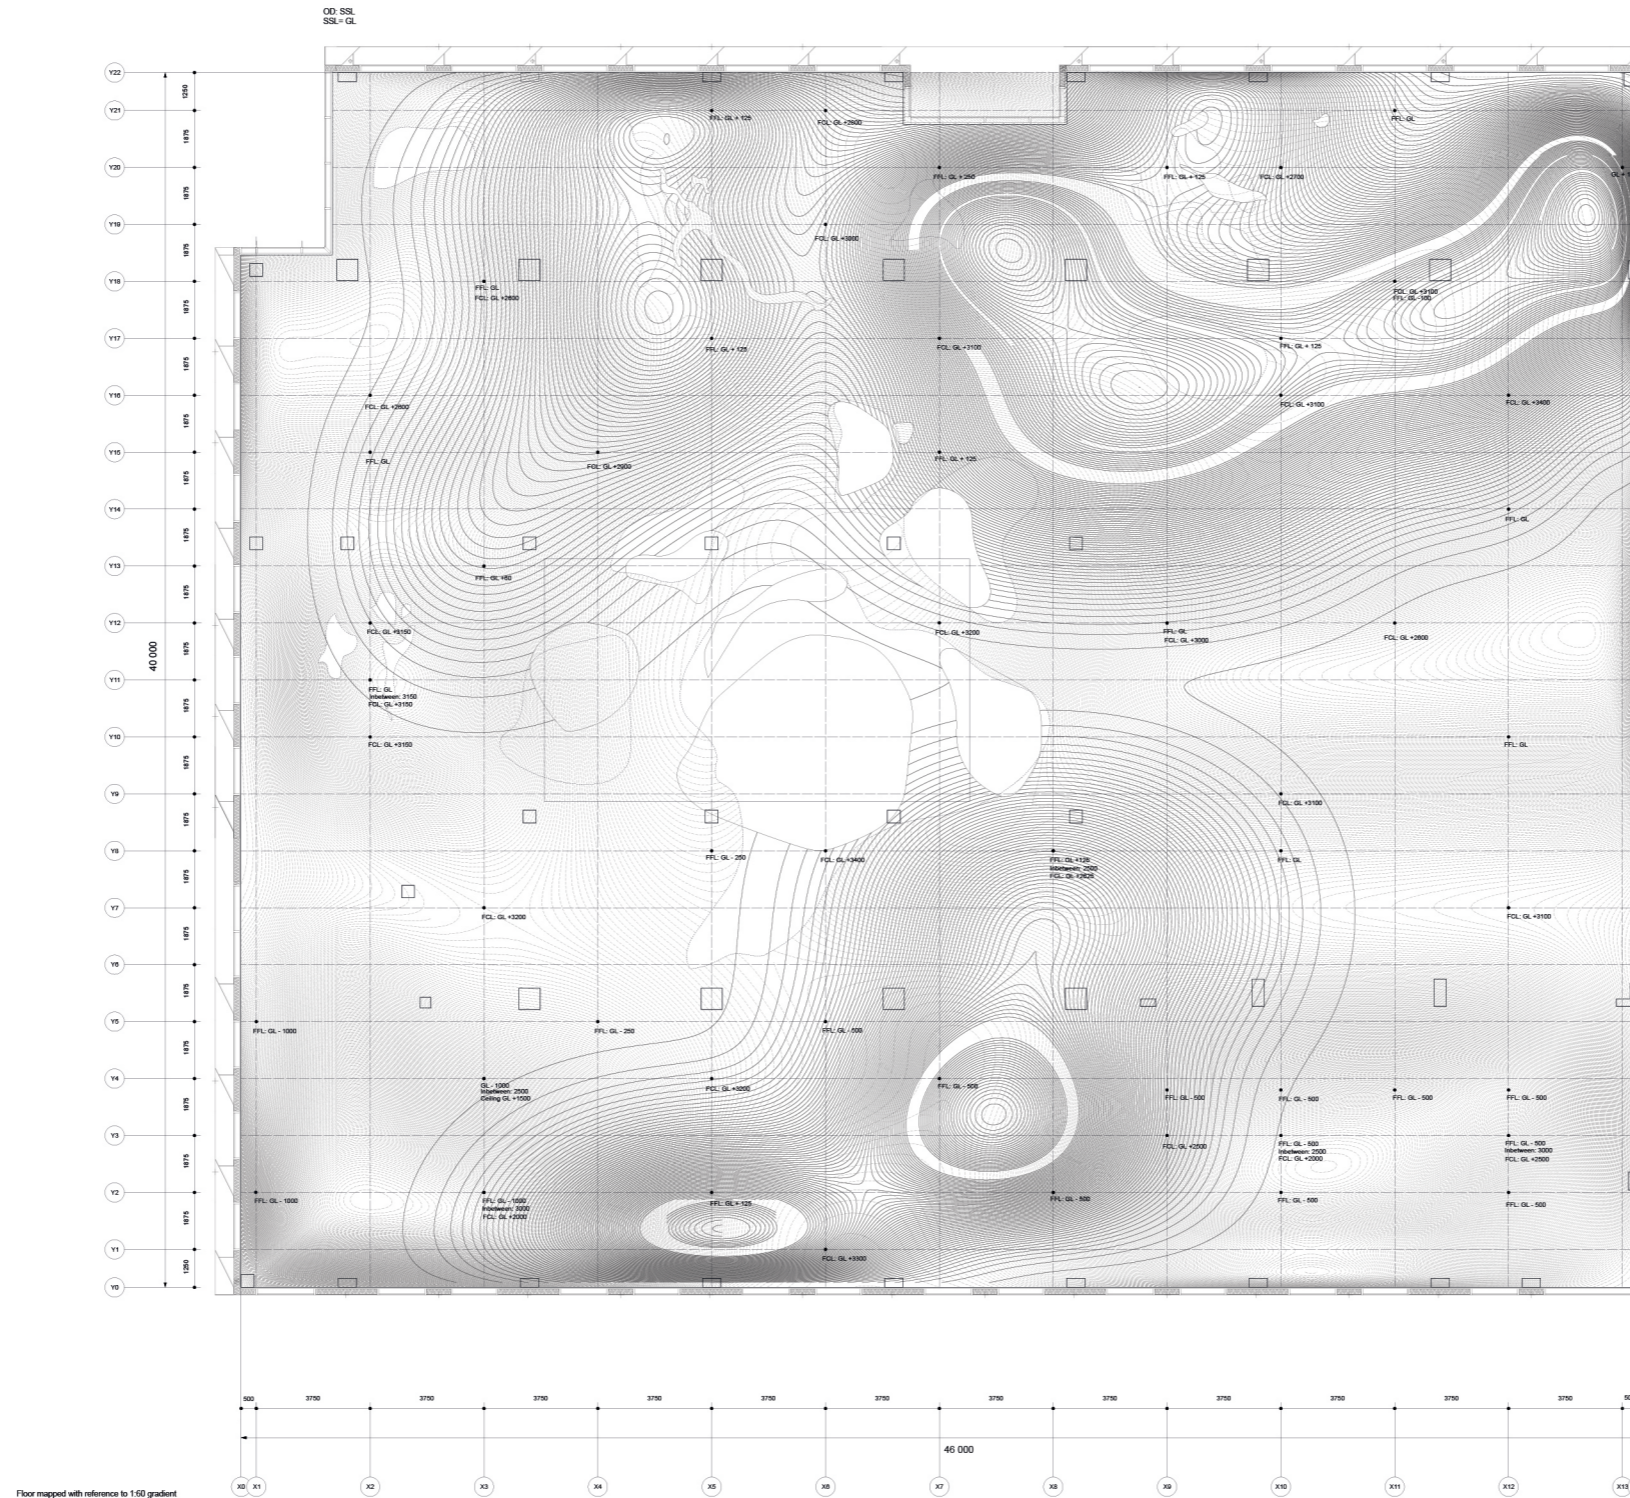


Level 9, the preventative  
Urban Sanctuary  
1/250




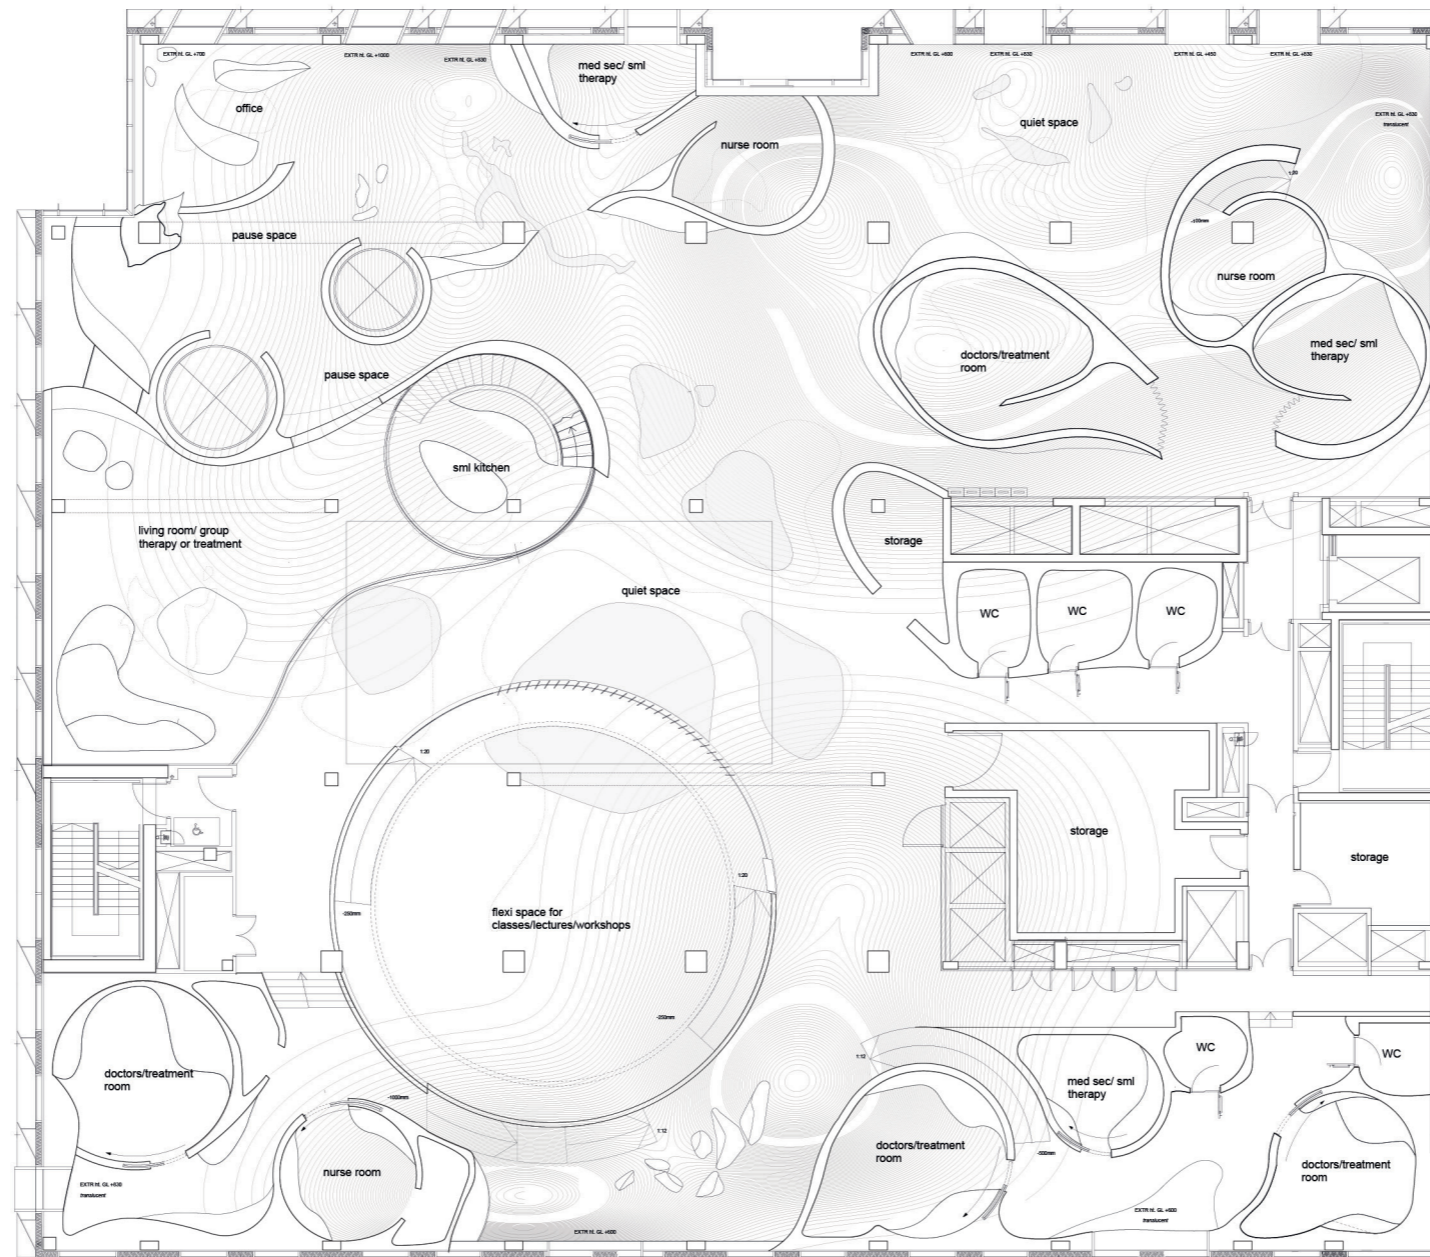


Level 9, the Preventative  
Urban Sanctuary  
1/250

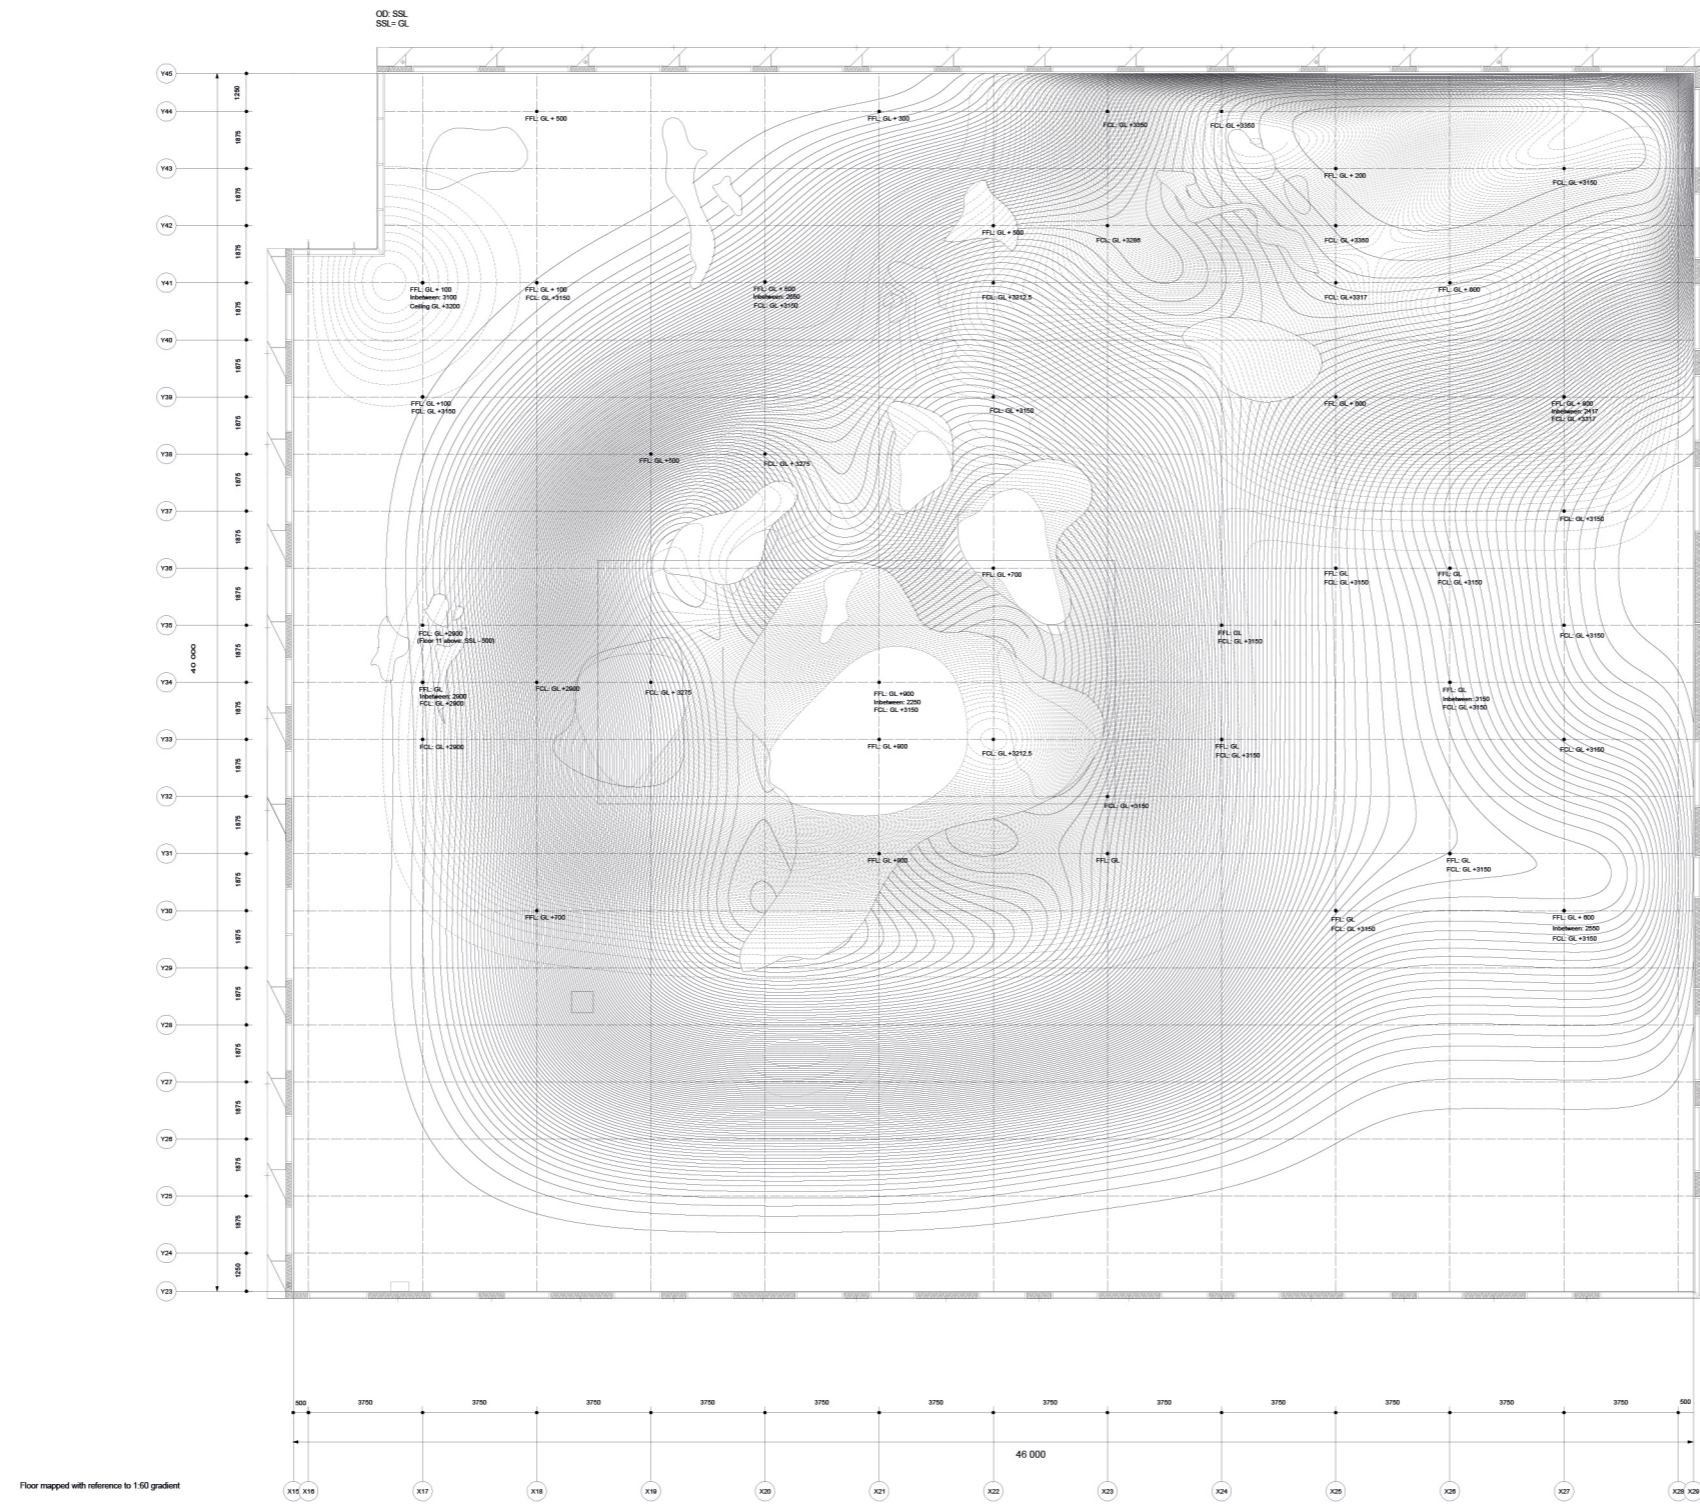


Level 10, the inbetween  
Urban Sanctuary  
1/250

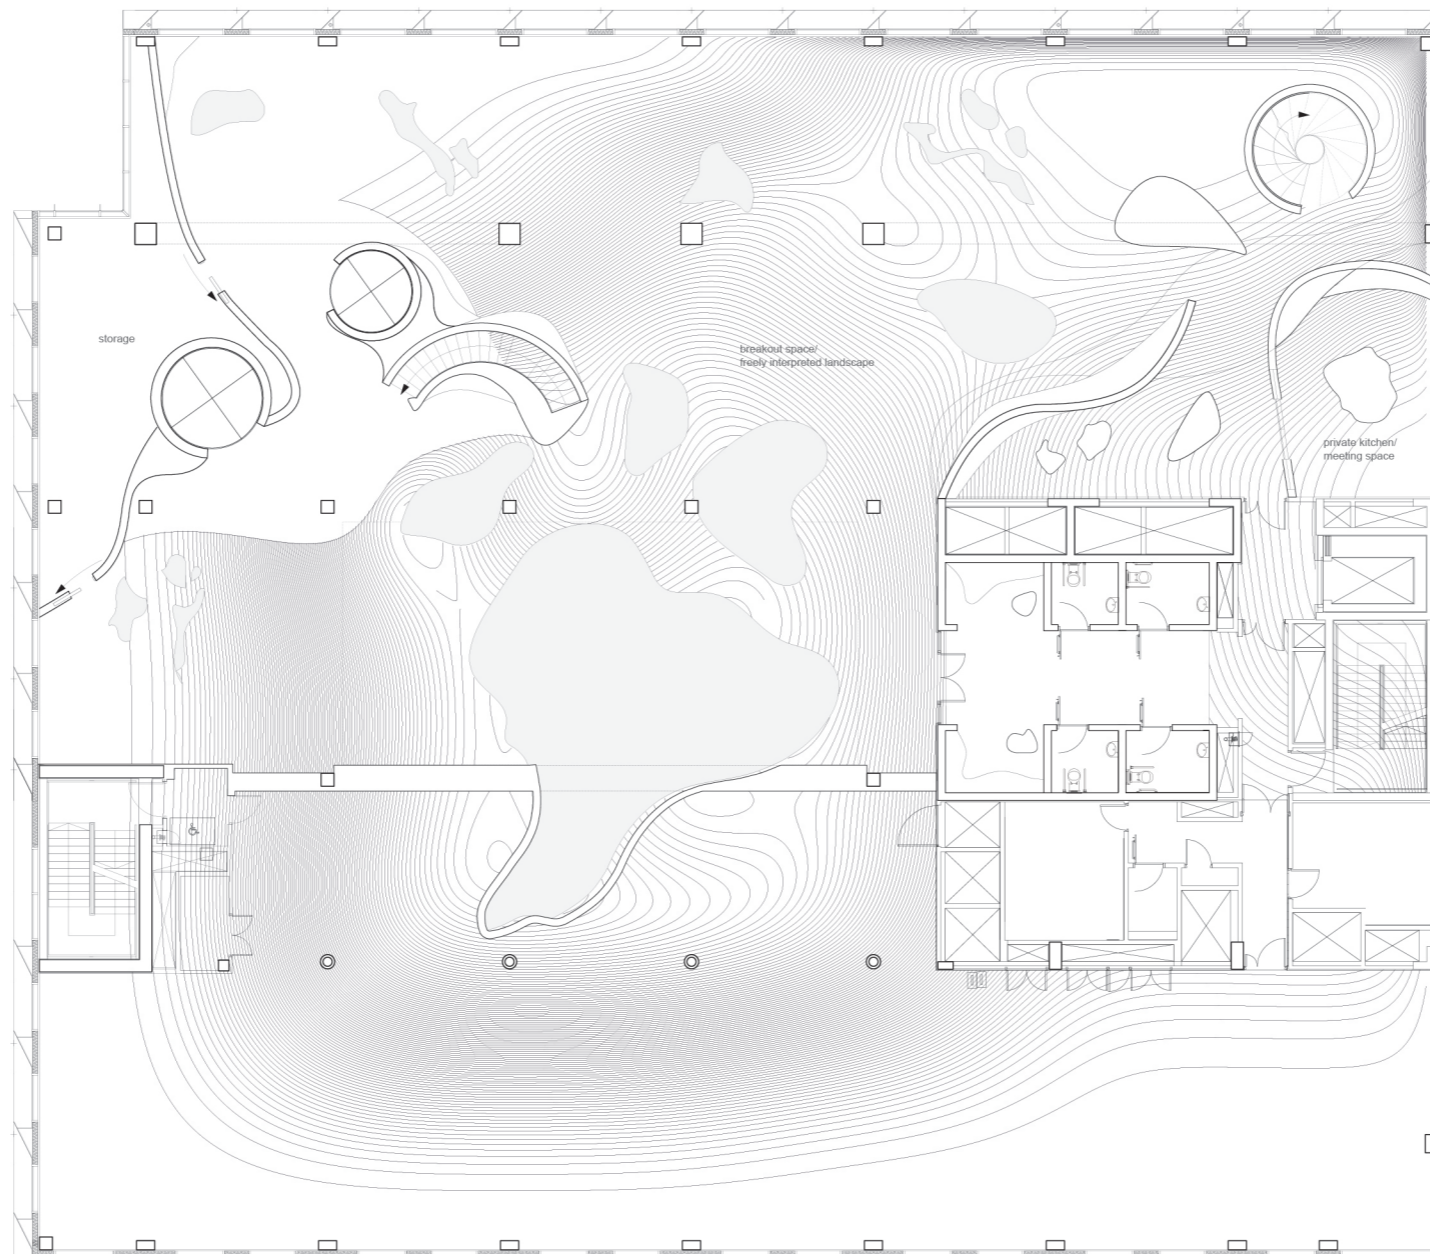


Level 10, the In between  
Urban Sanctuary  
1/250

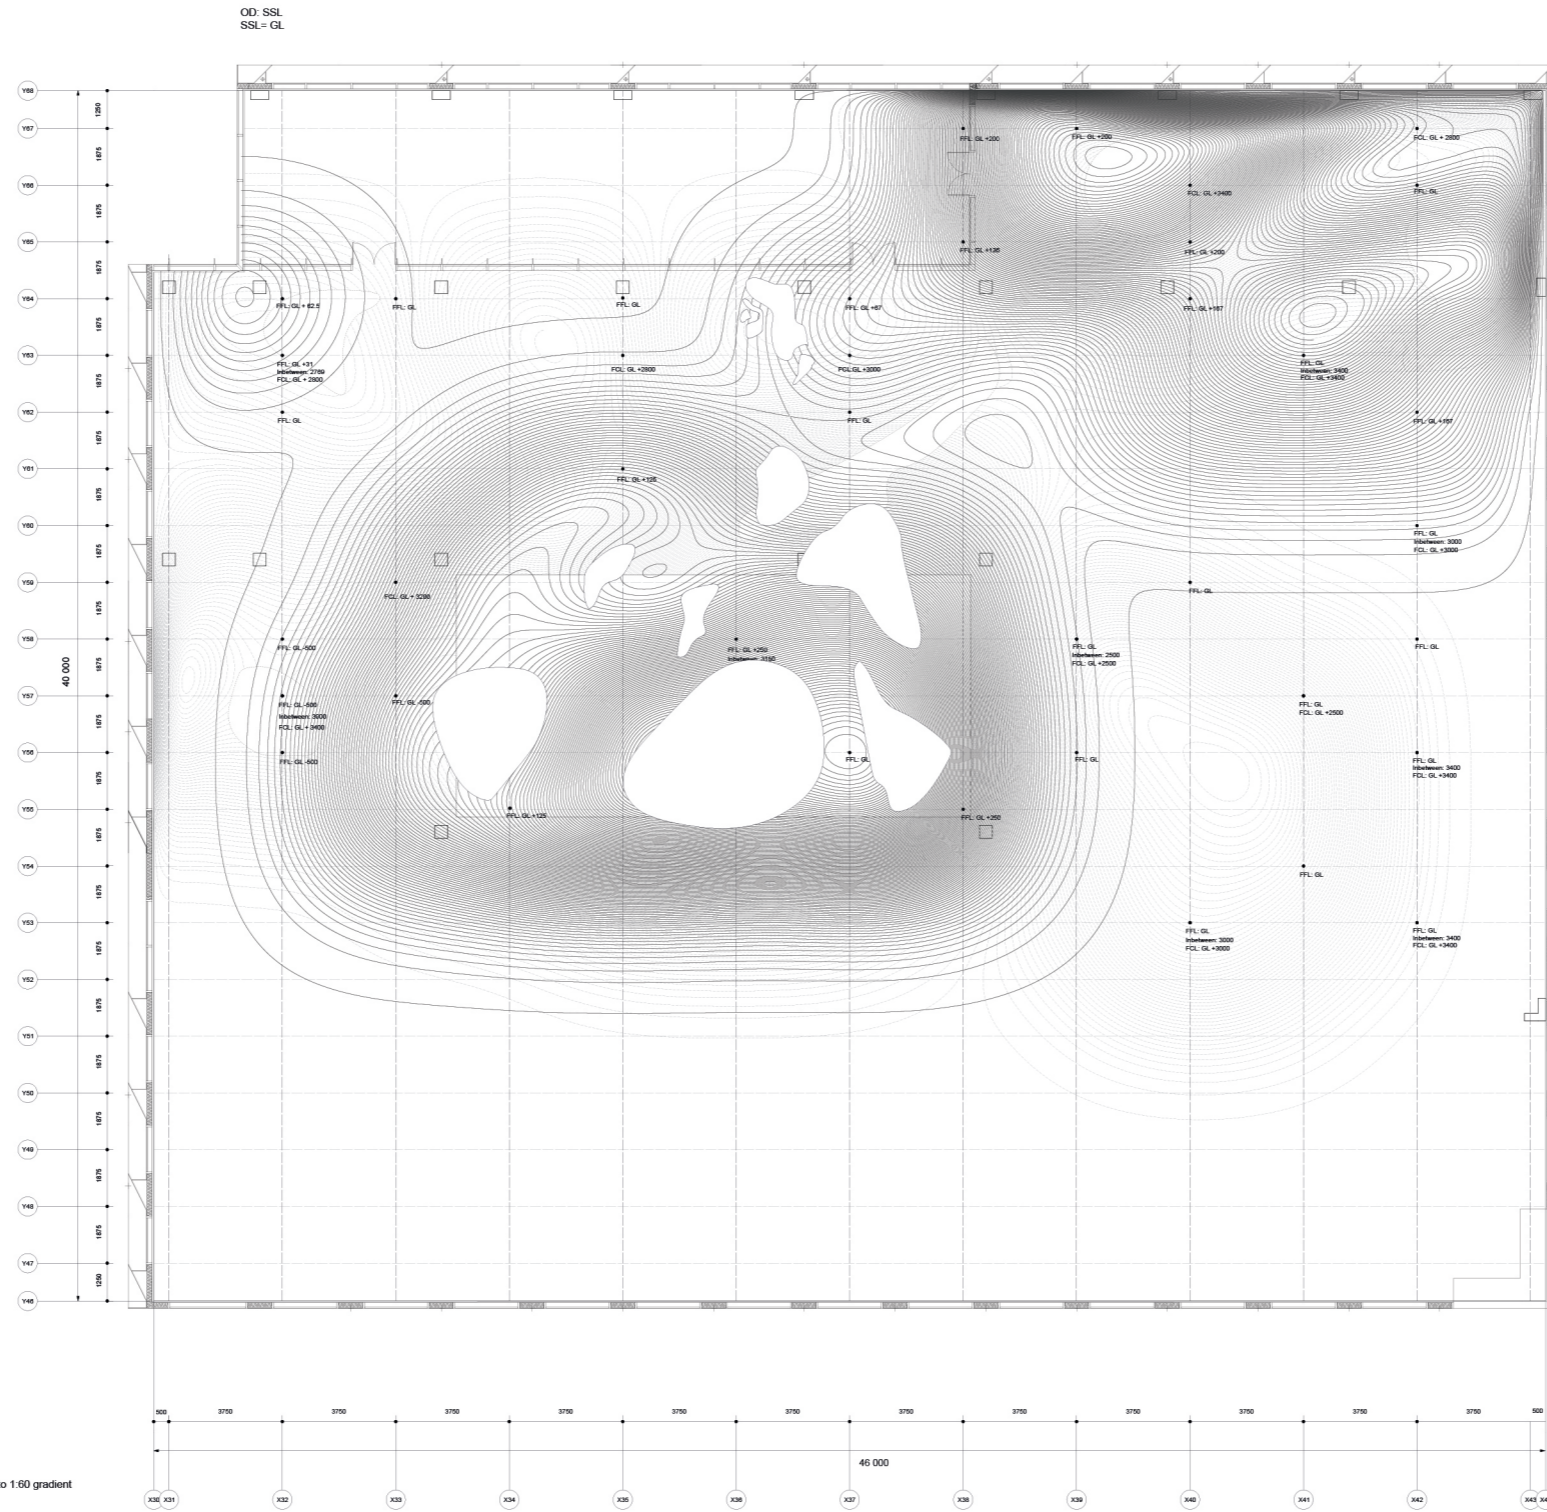

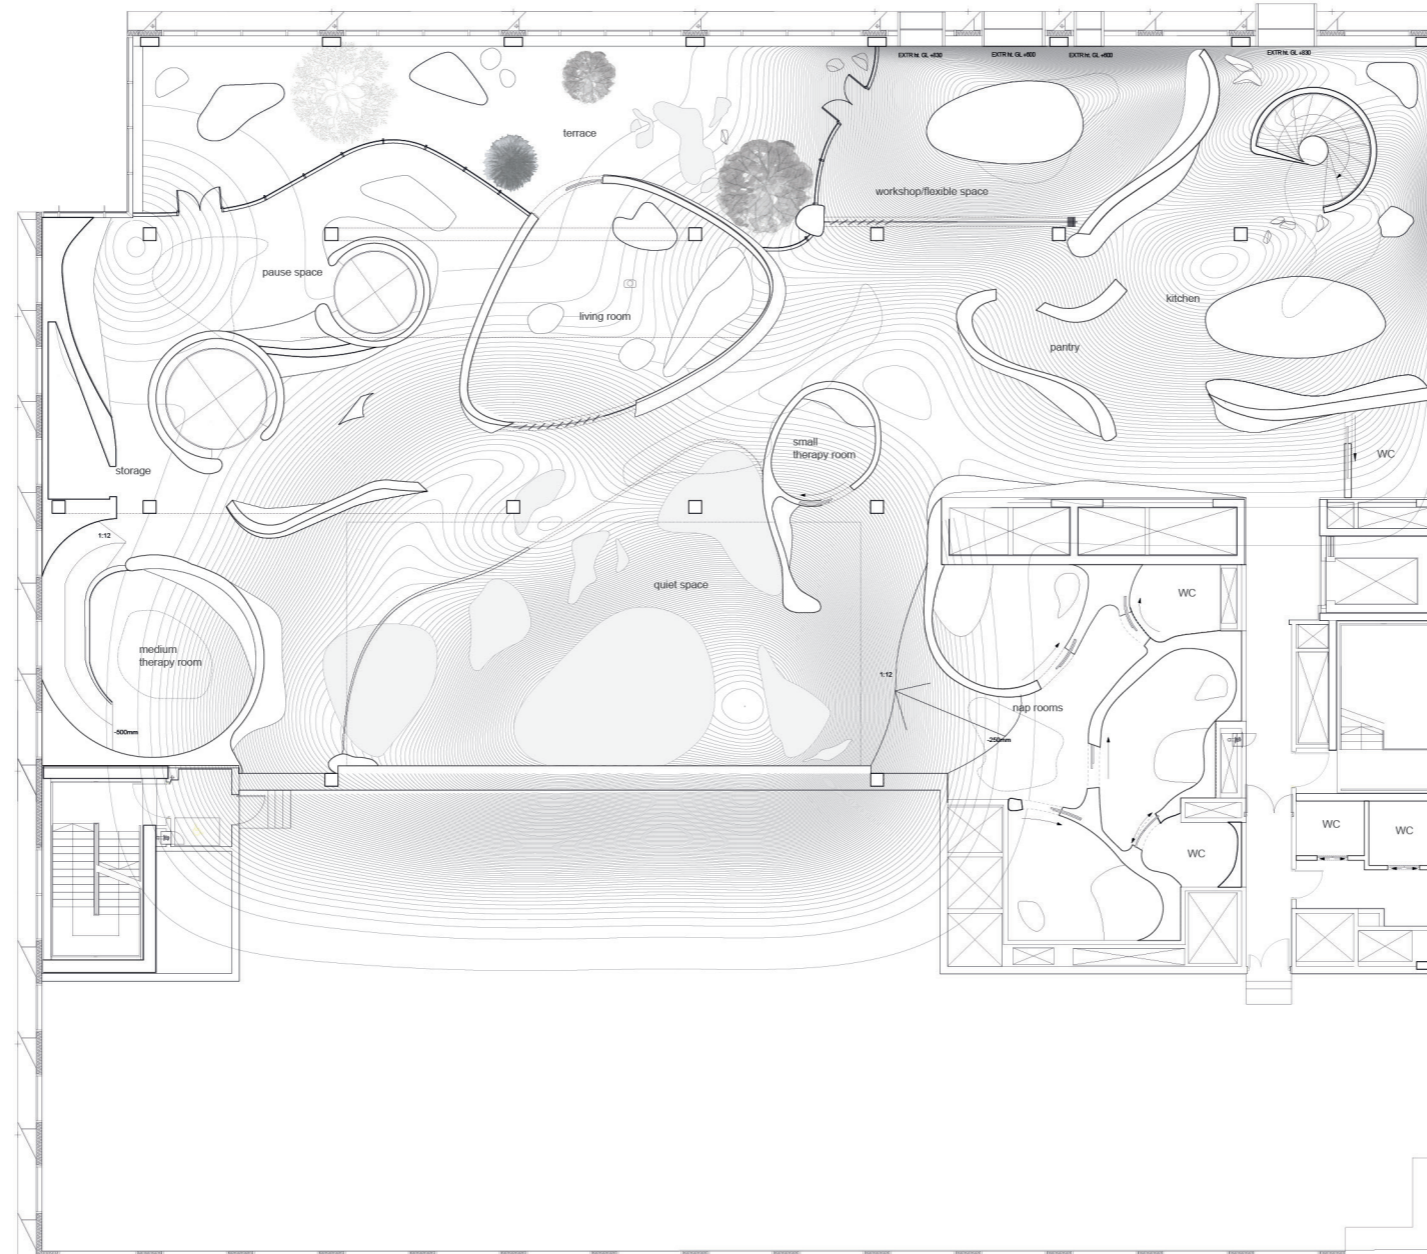


Level 11, the Sanctuary  
Urban Sanctuary


WINDOW , detail

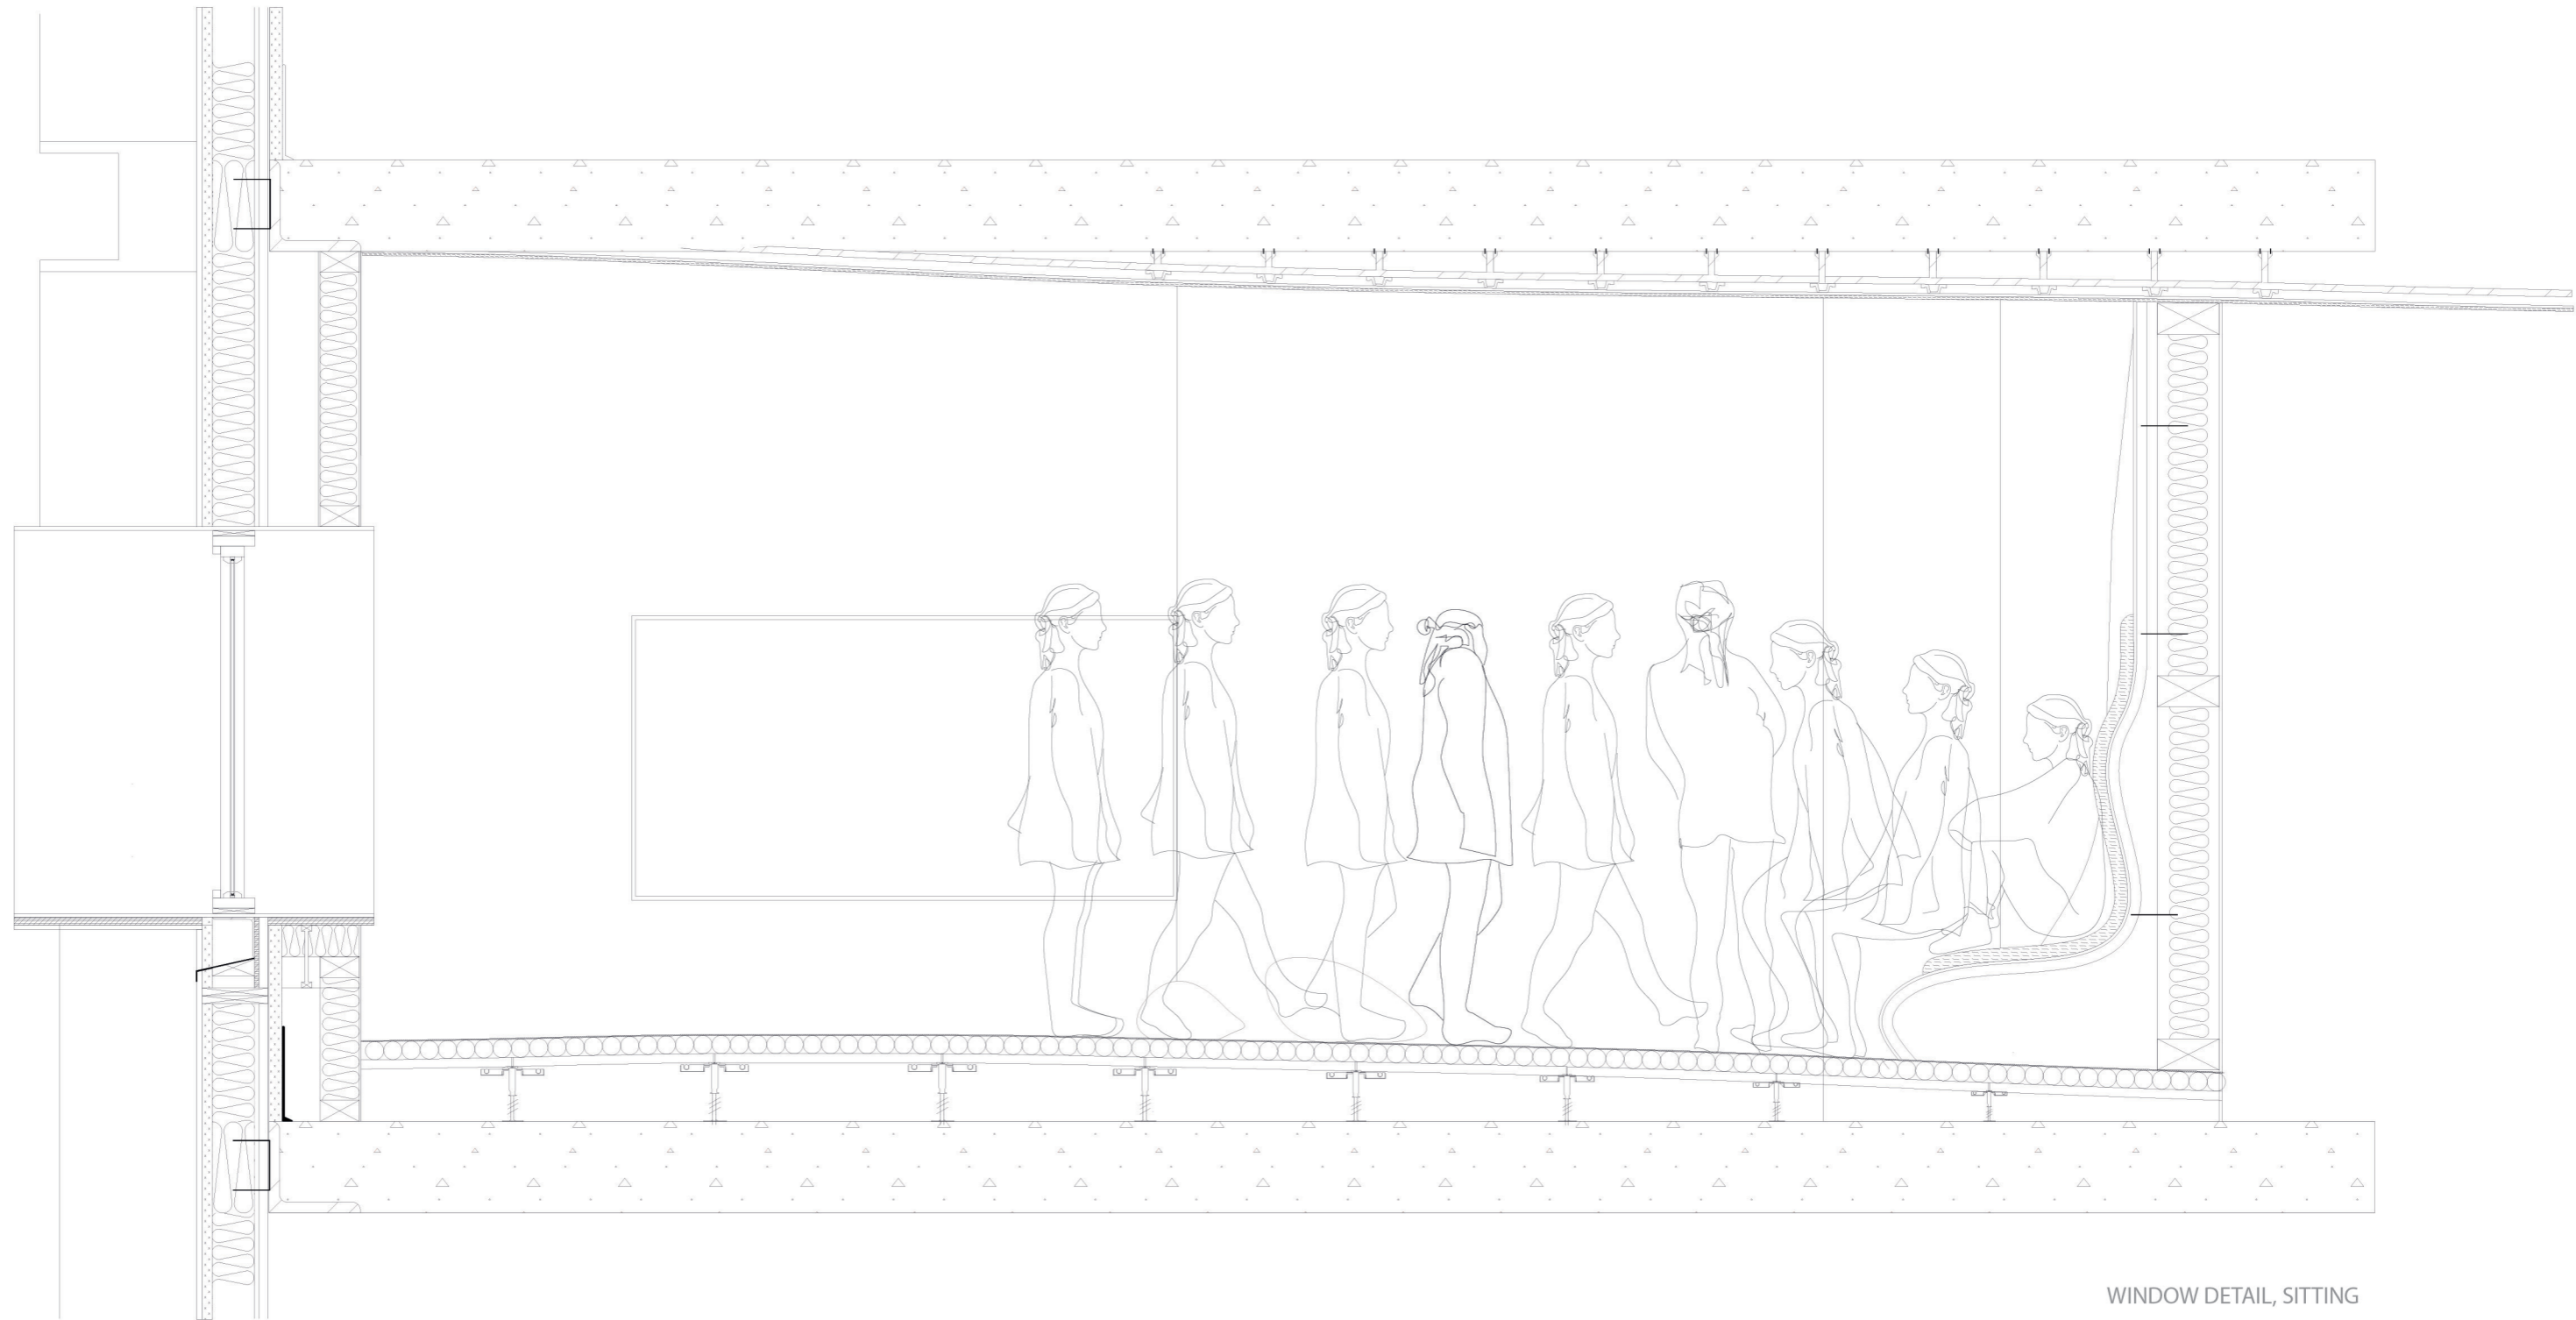

WINDOW DETAIL, SITTING

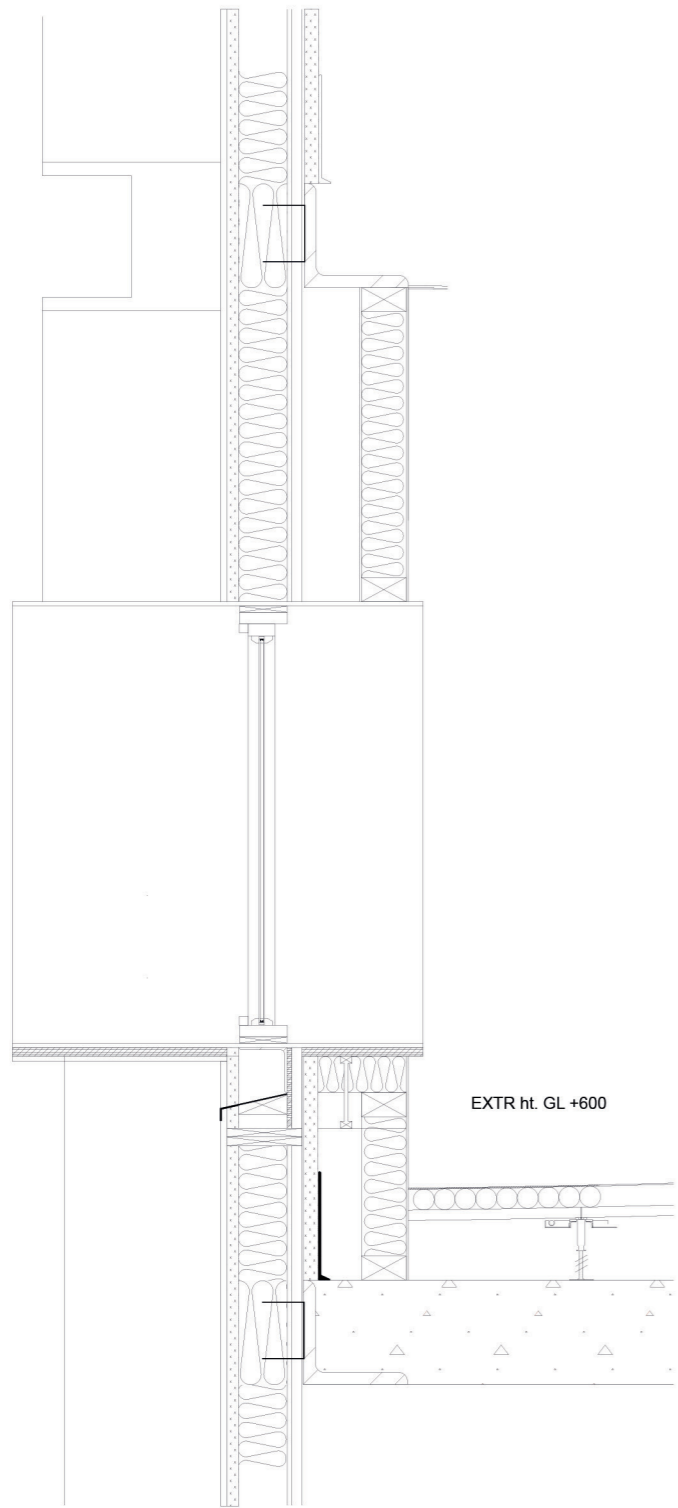



WINDOW DETAIL, STANDING VIEW

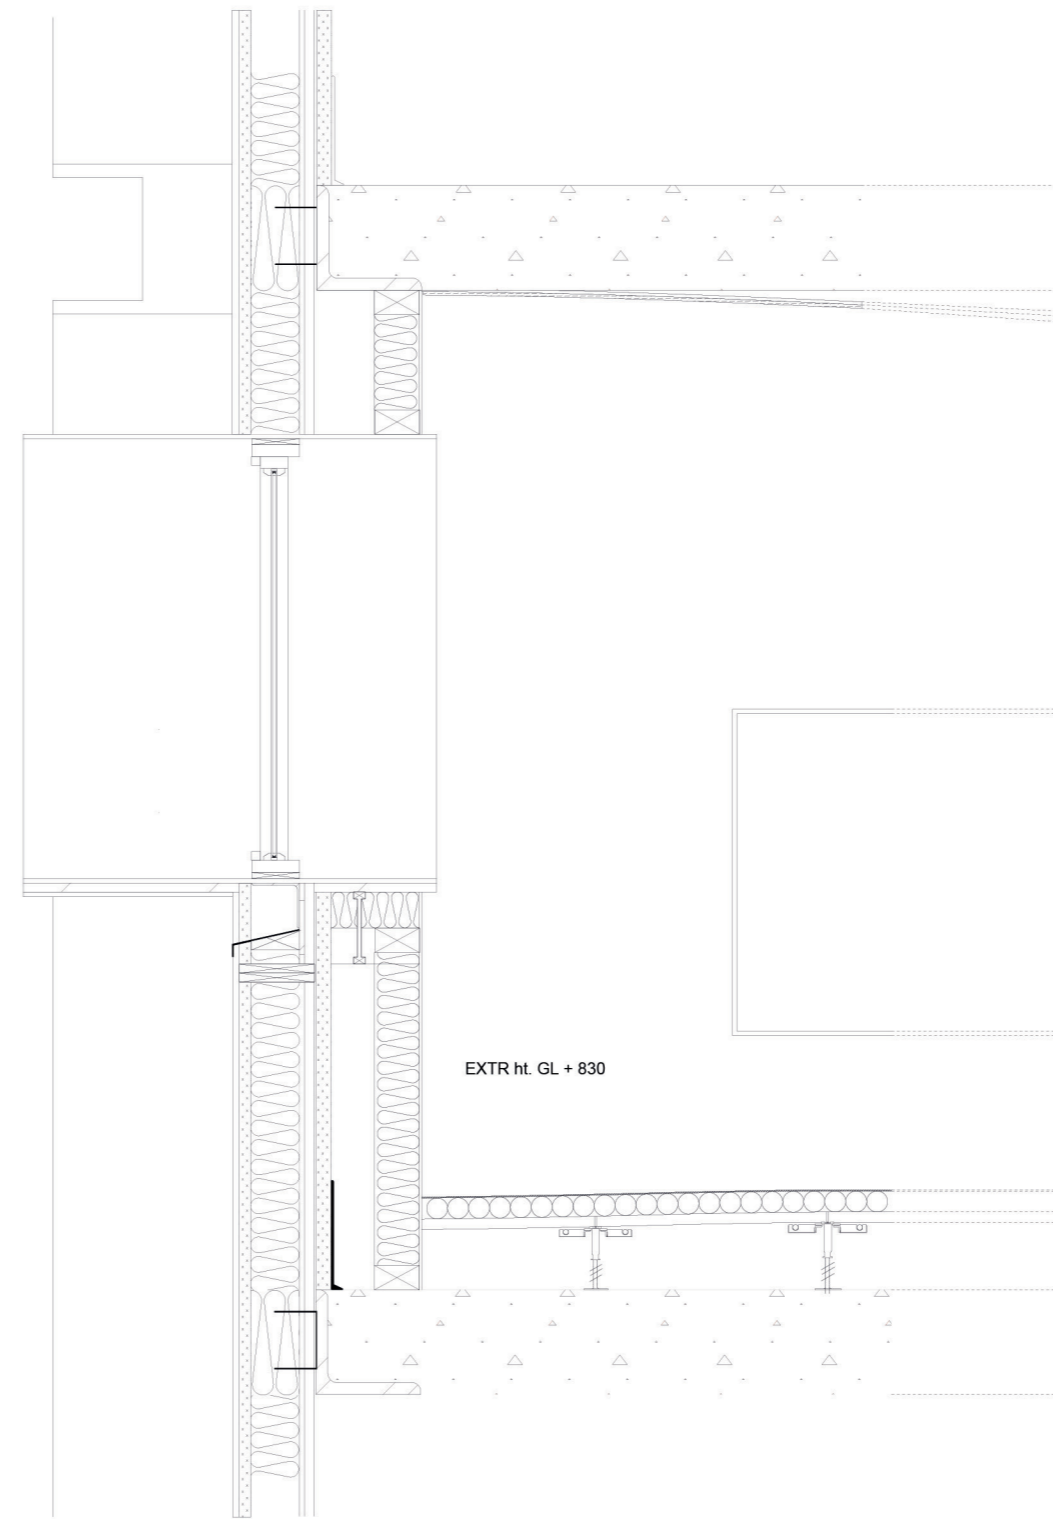

WINDOW DETAIL, STANDING VIEW

1:250

# CEILING, detail

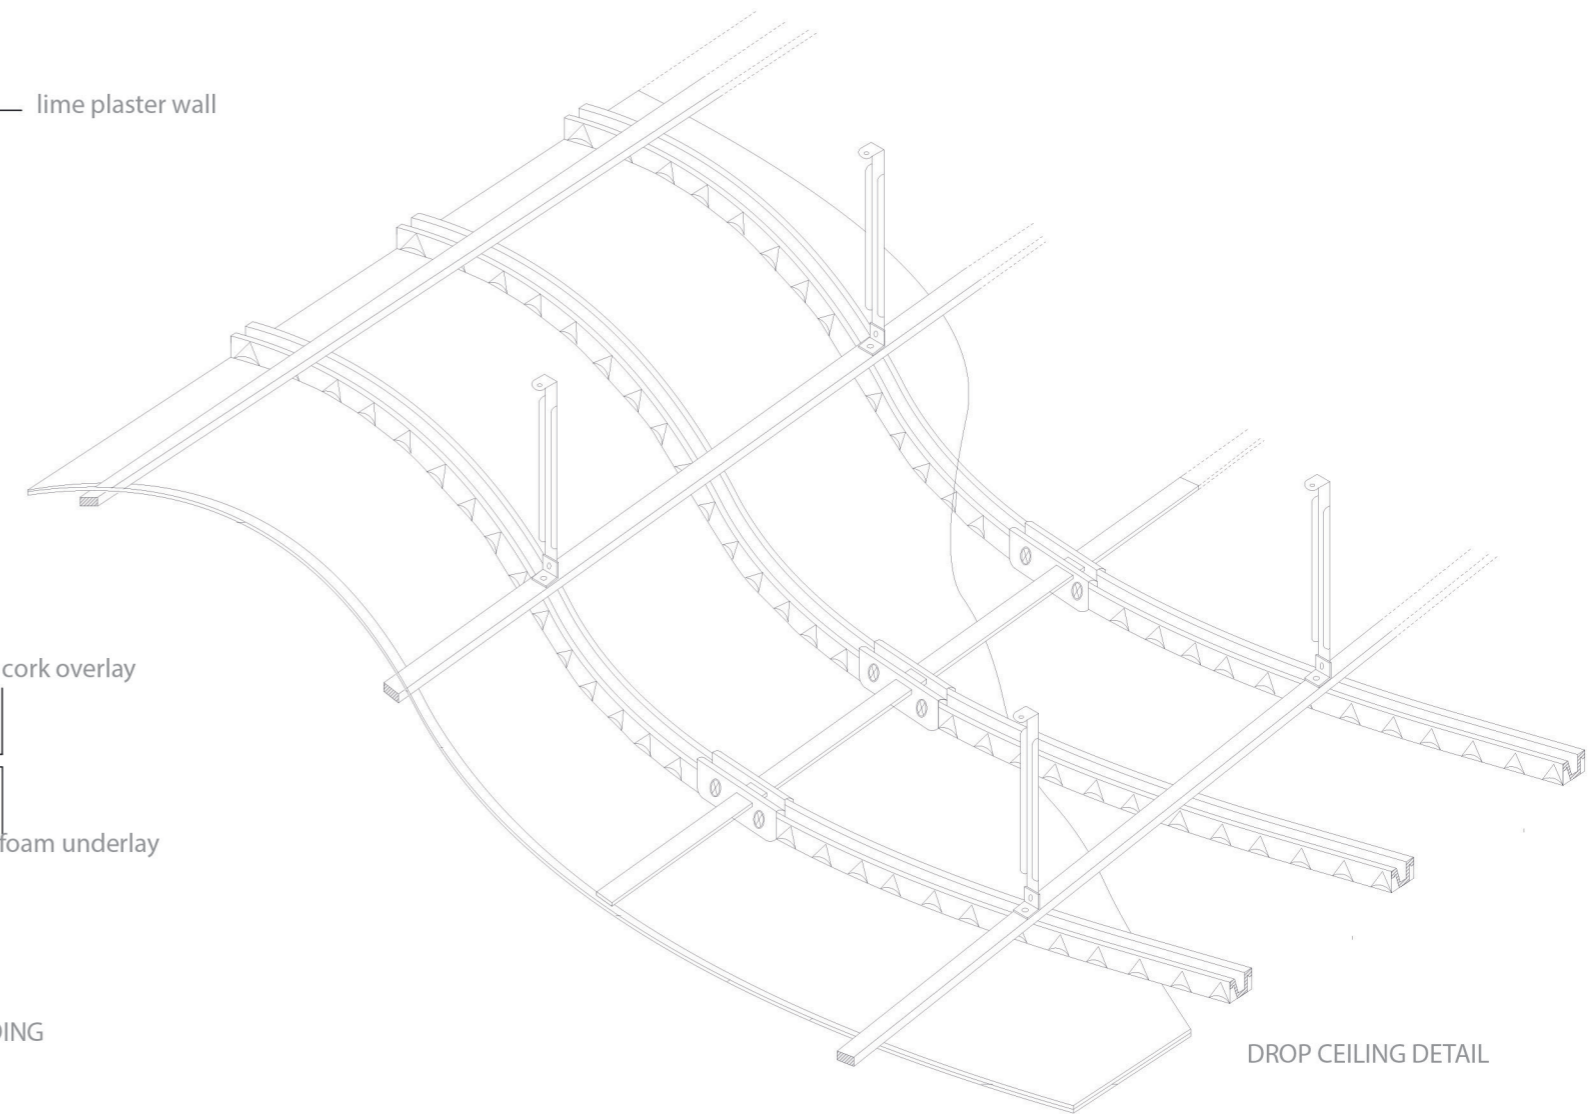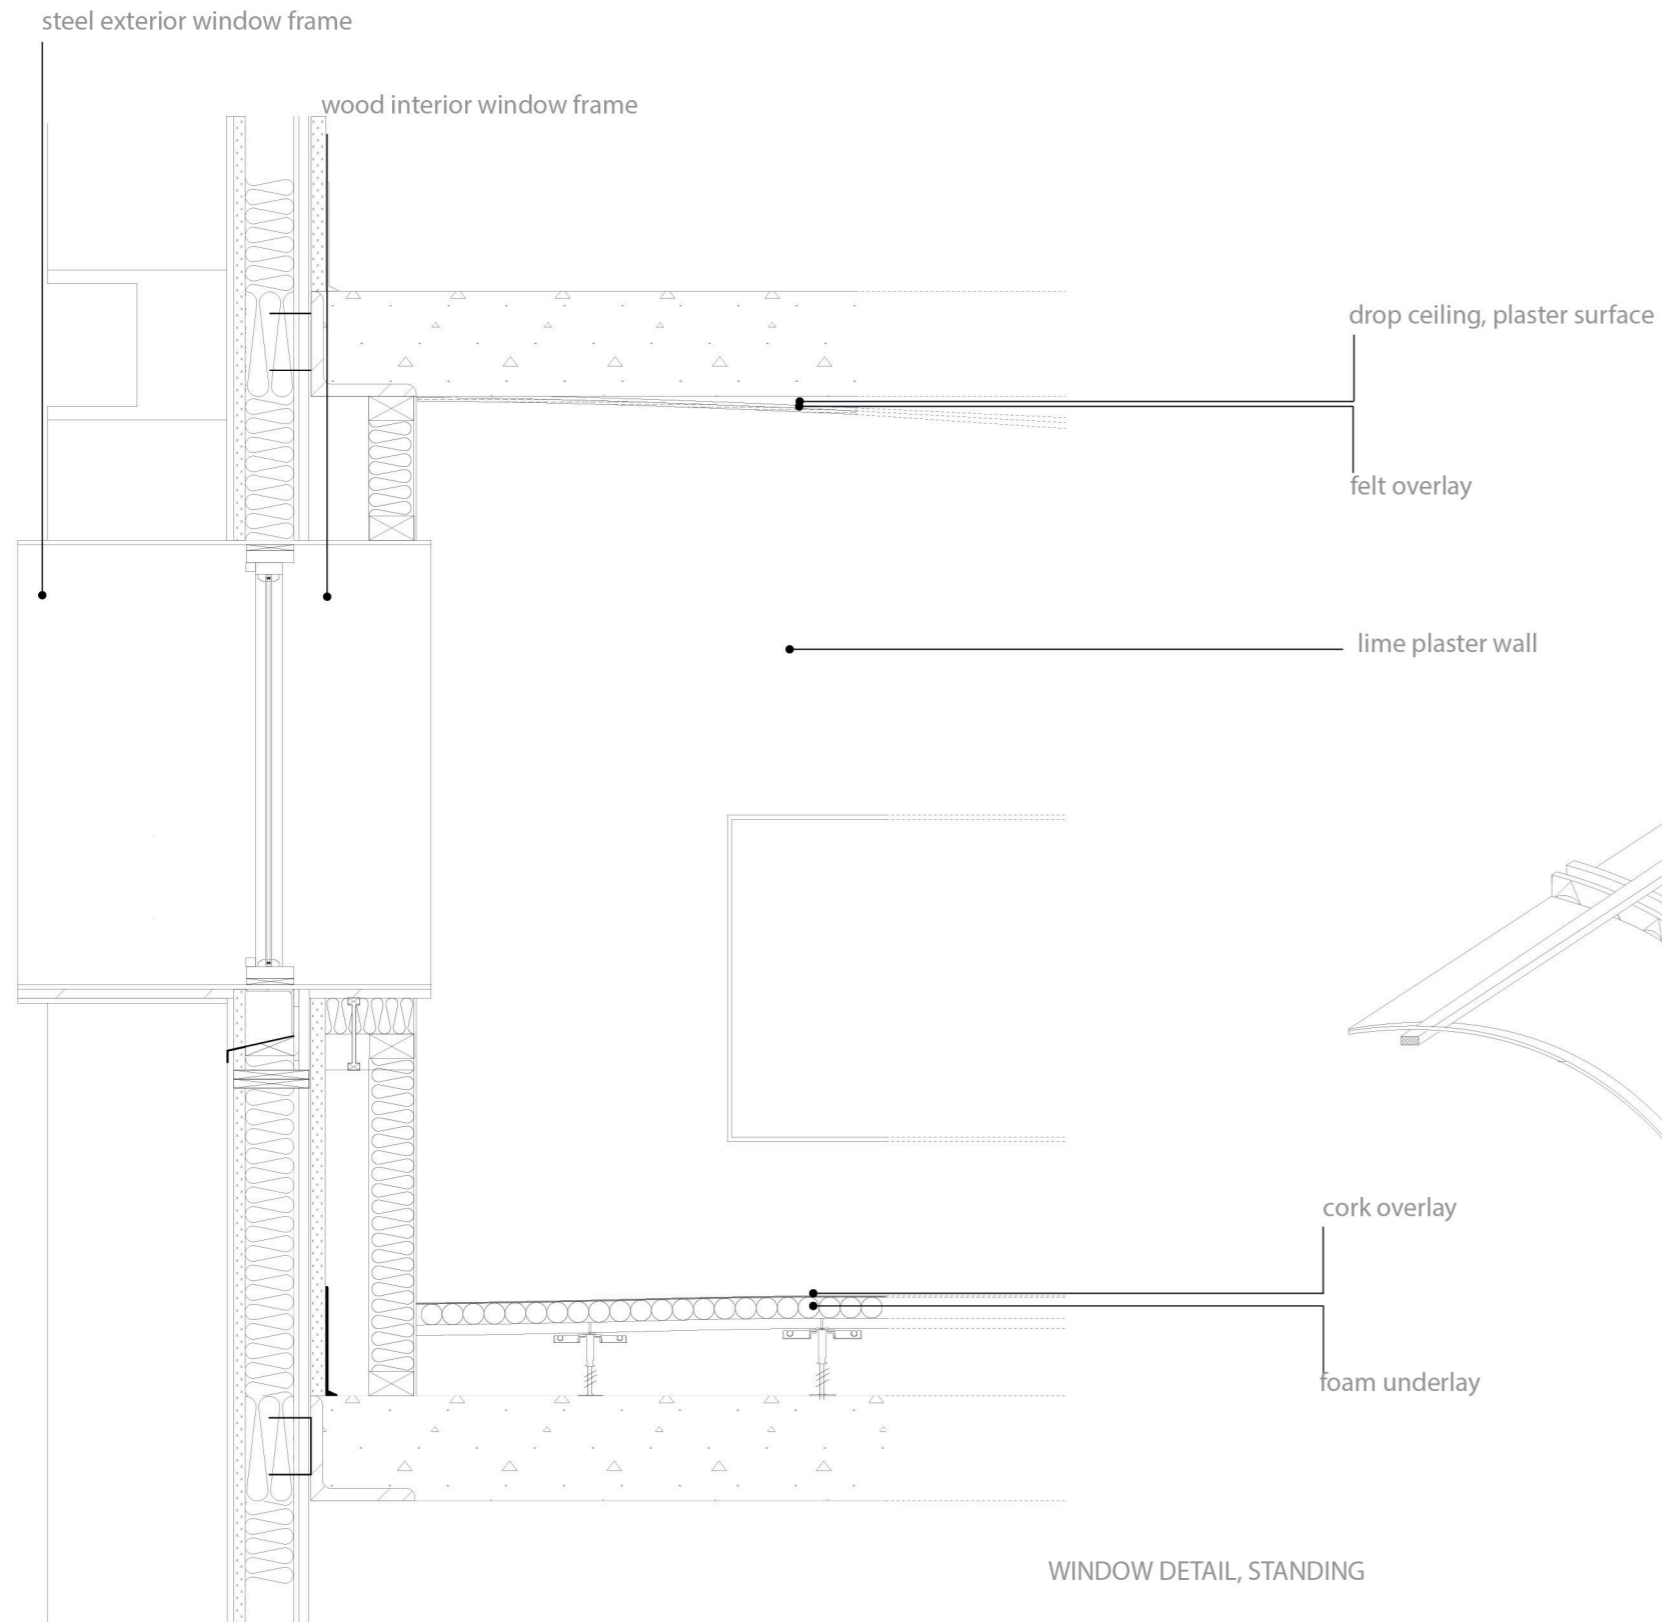



END.